


East Wenatchee Water District

WATER SYSTEM STANDARD DETAIL
WATER SERVICE, AIR VALVE, BLOW OFF VAULT INSTALLATION PLACEMENT


DRAWING NO. W-29 SHEET NO. 17

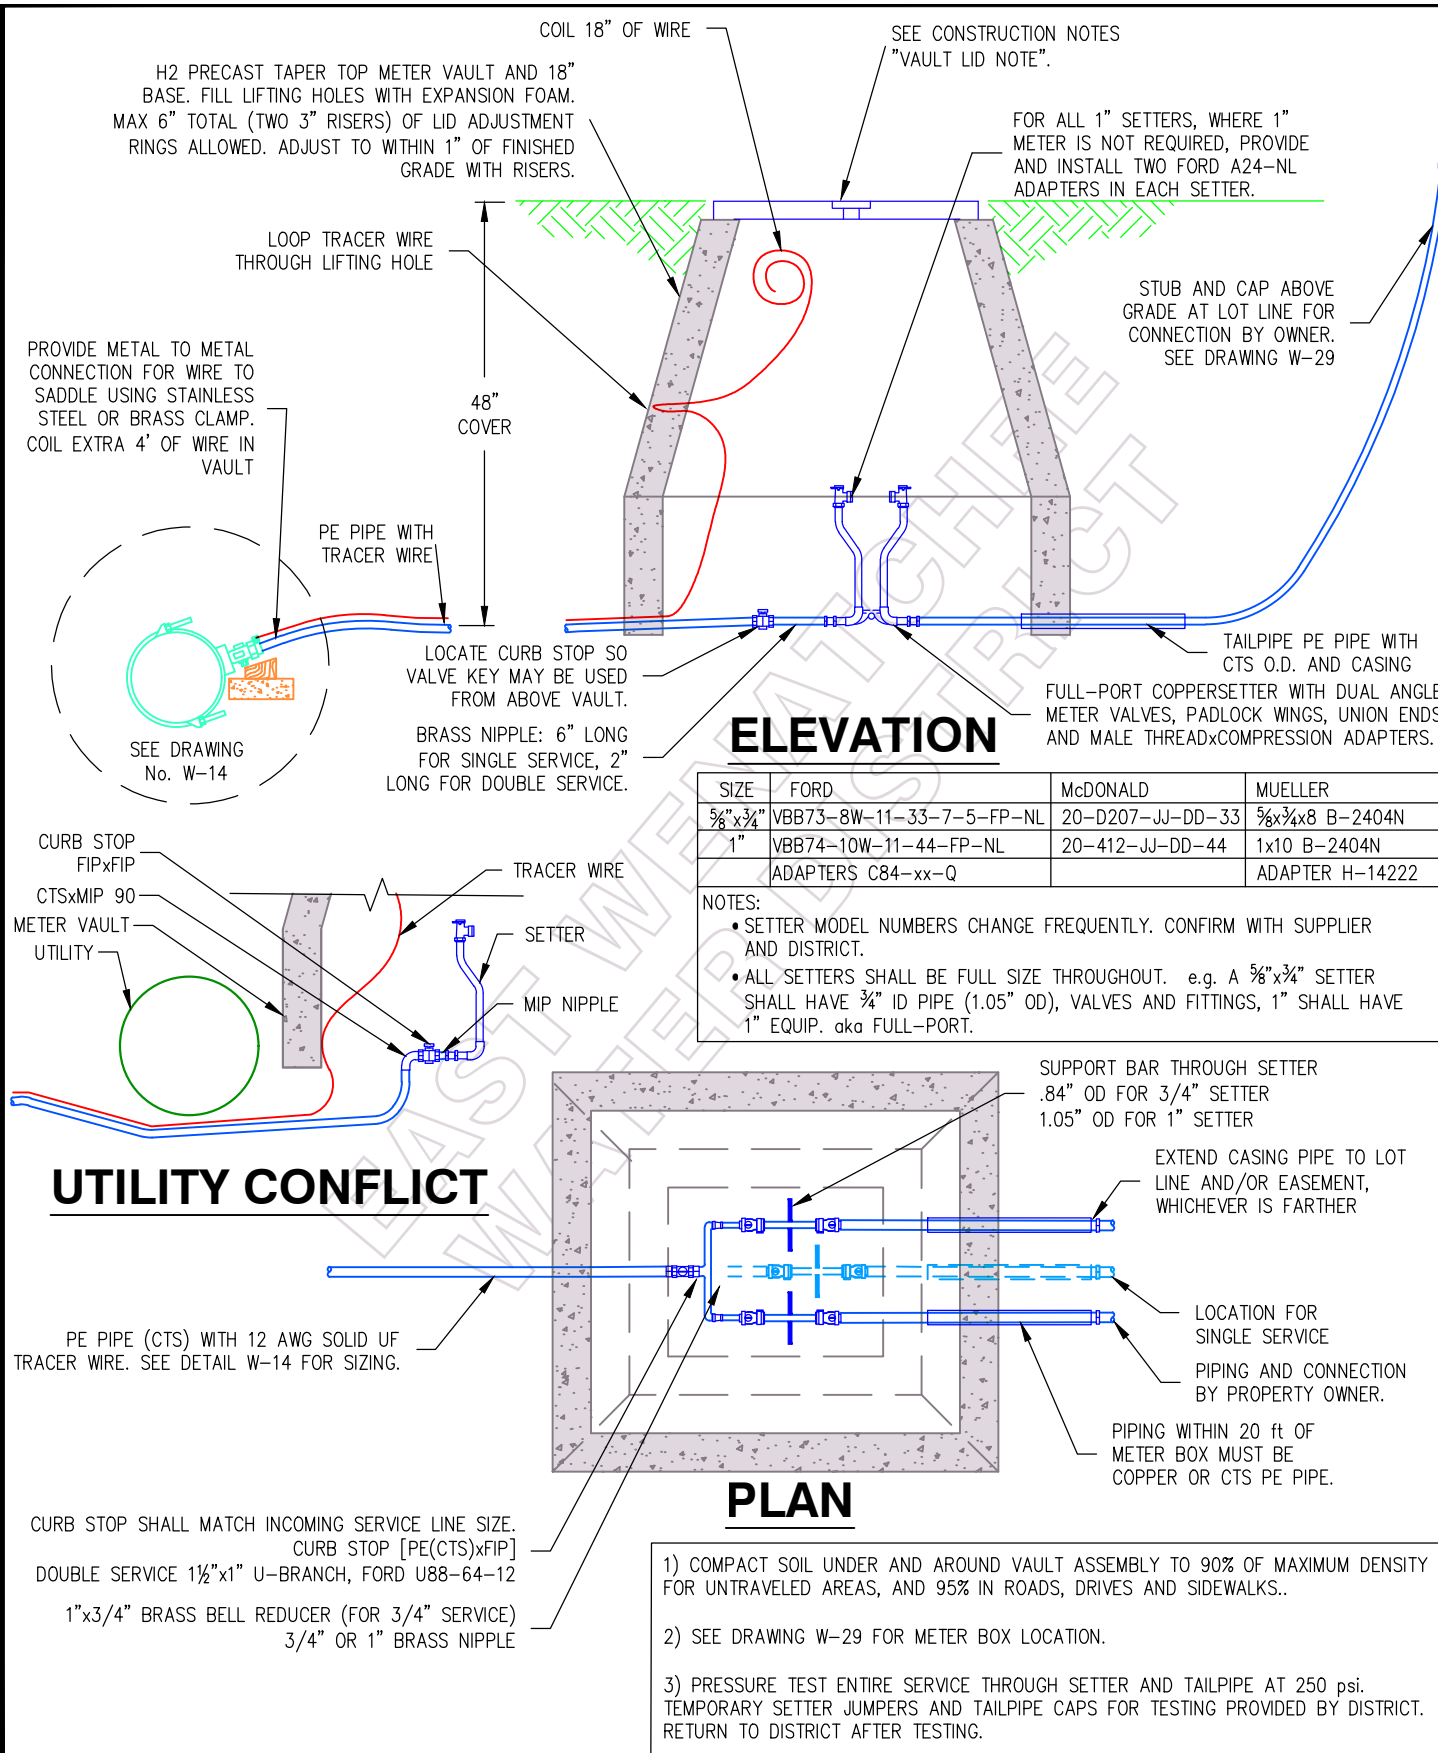

East Wenatchee Water District

WATER SYSTEM STANDARD DETAIL
3/4" AND 1" SINGLE AND DOUBLE WATER SERVICES


DRAWING NO. W-21 SHEET NO. 18

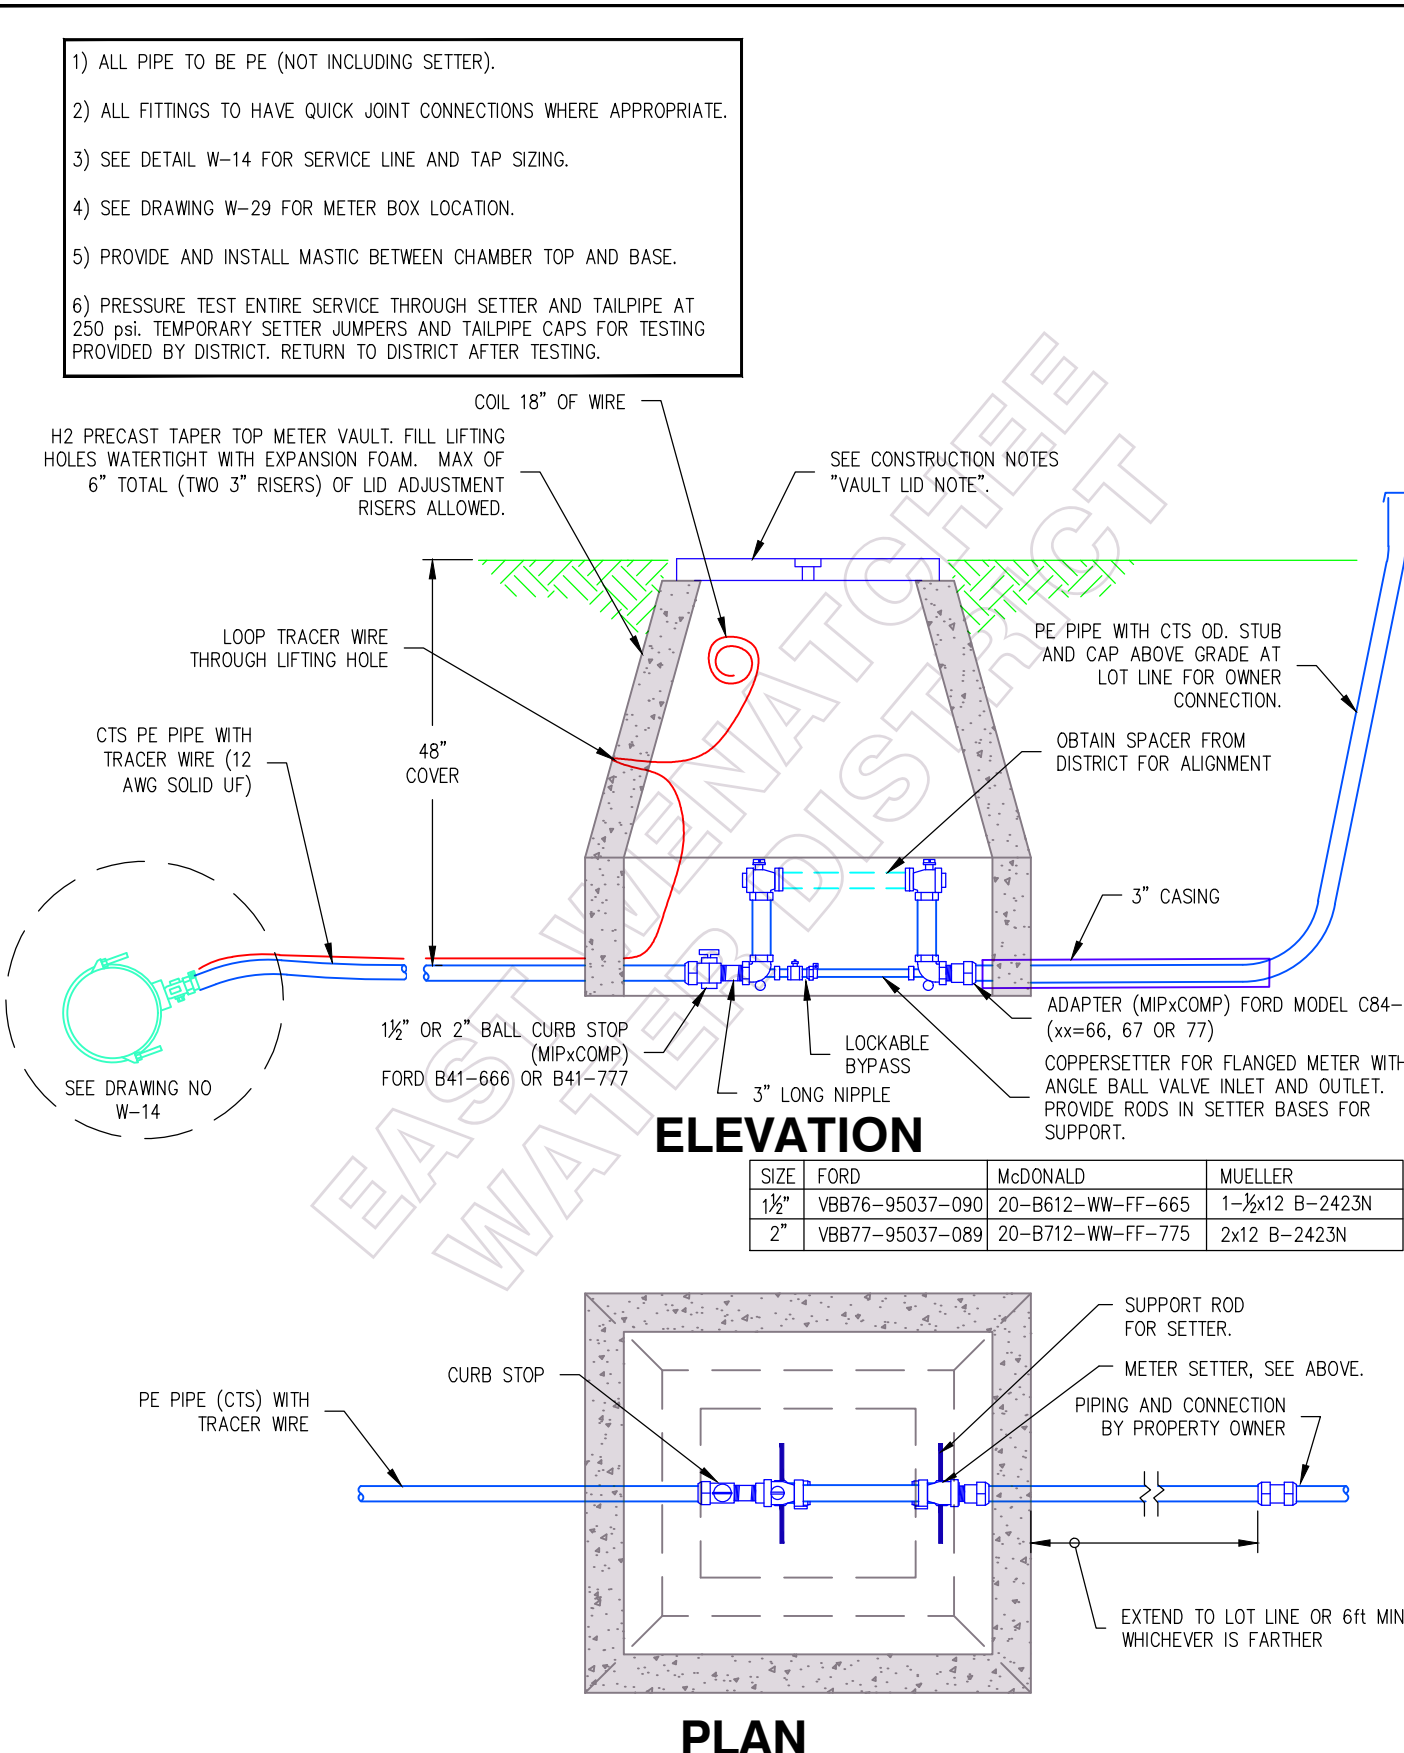

East Wenatchee Water District

WATER SYSTEM STANDARD DETAIL
1 1/2" AND 2" WATER SERVICE



DRAWING NO. W-18 SHEET NO. 19

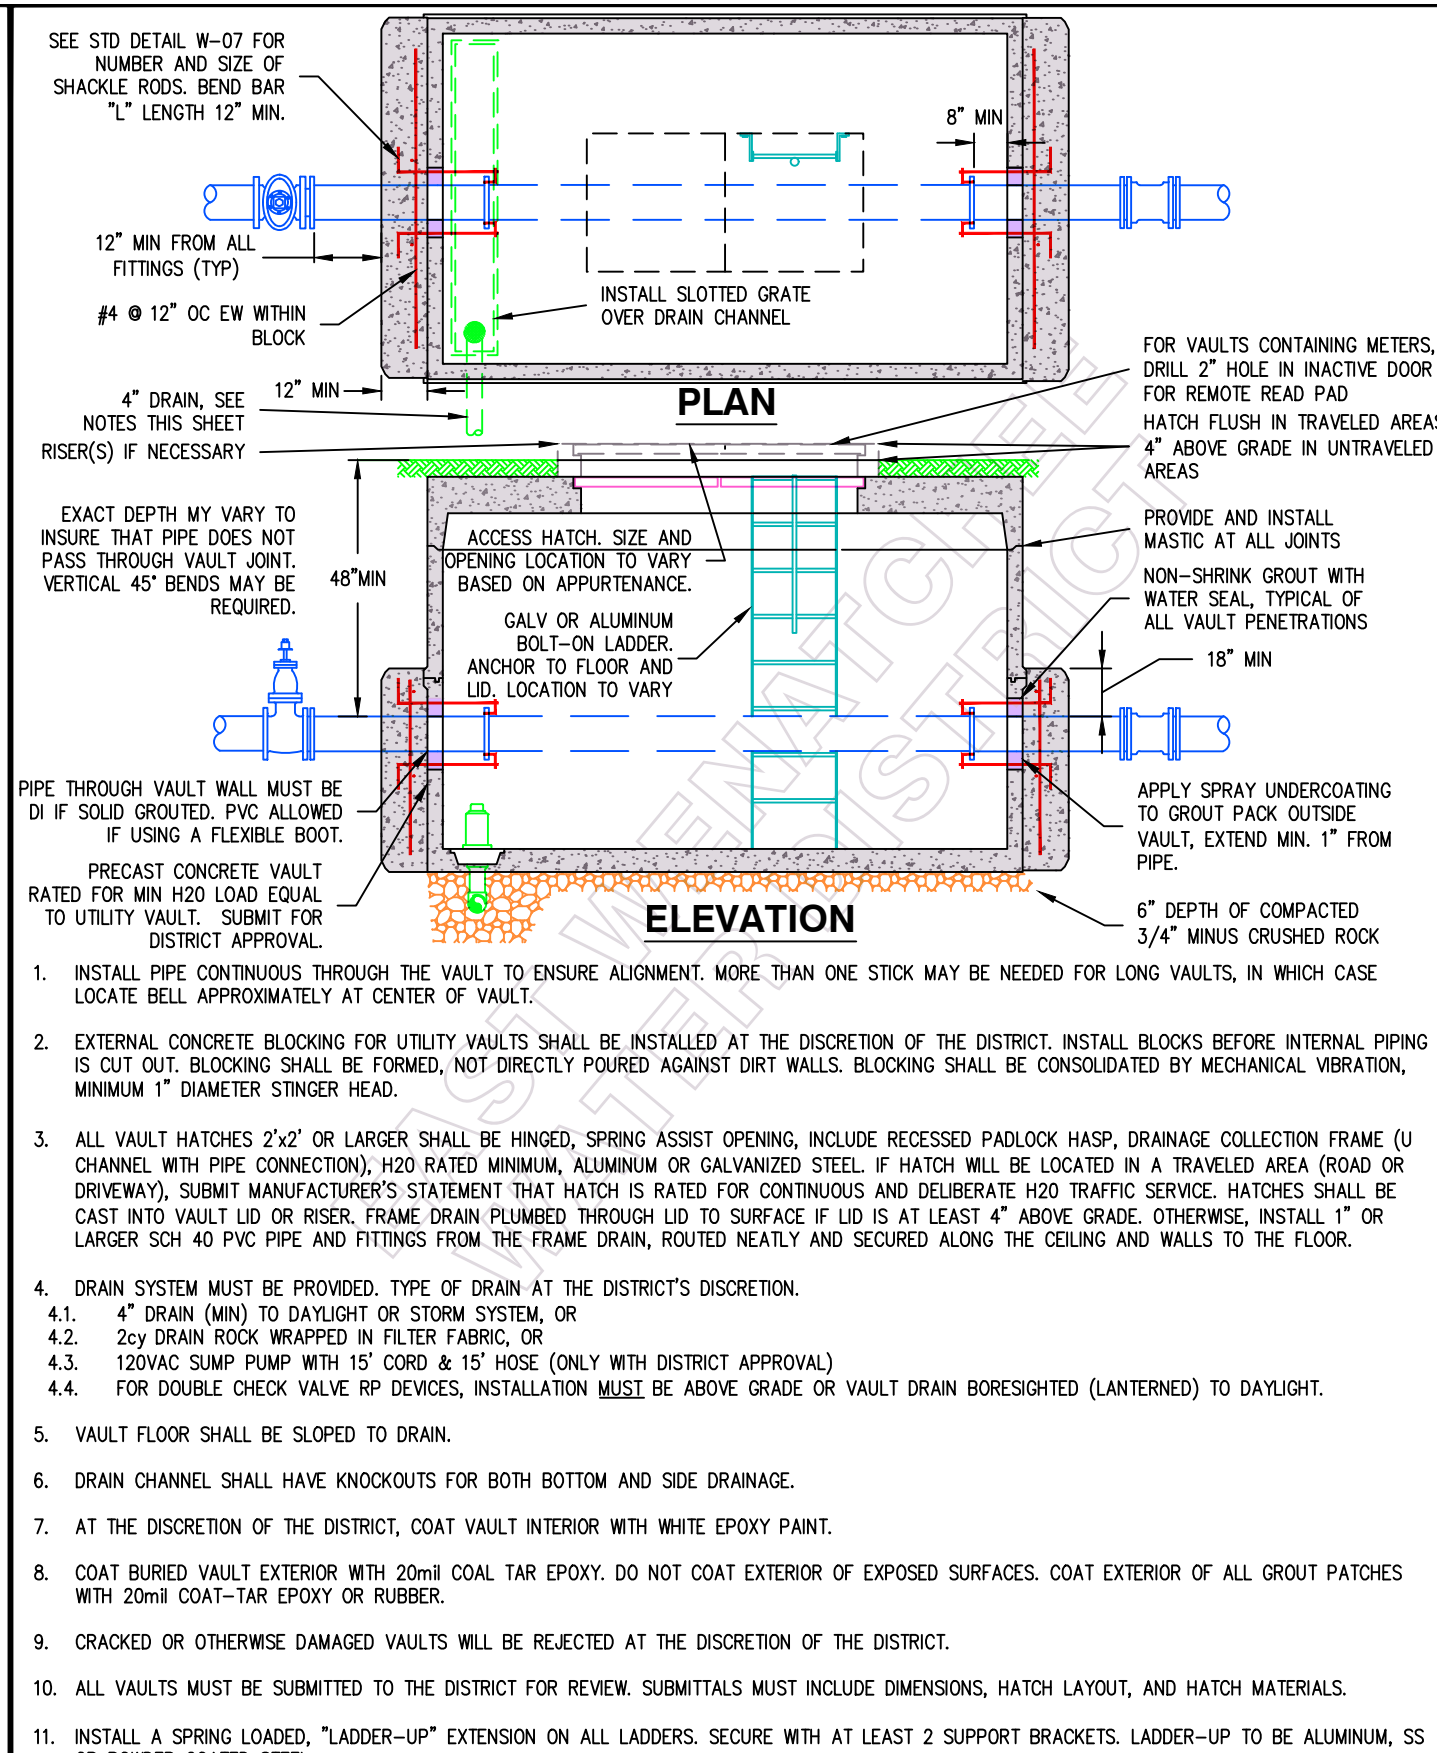

East Wenatchee Water District

WATER SYSTEM STANDARD DETAIL
LARGE VAULTS


DRAWING NO. W-26 SHEET NO. 20

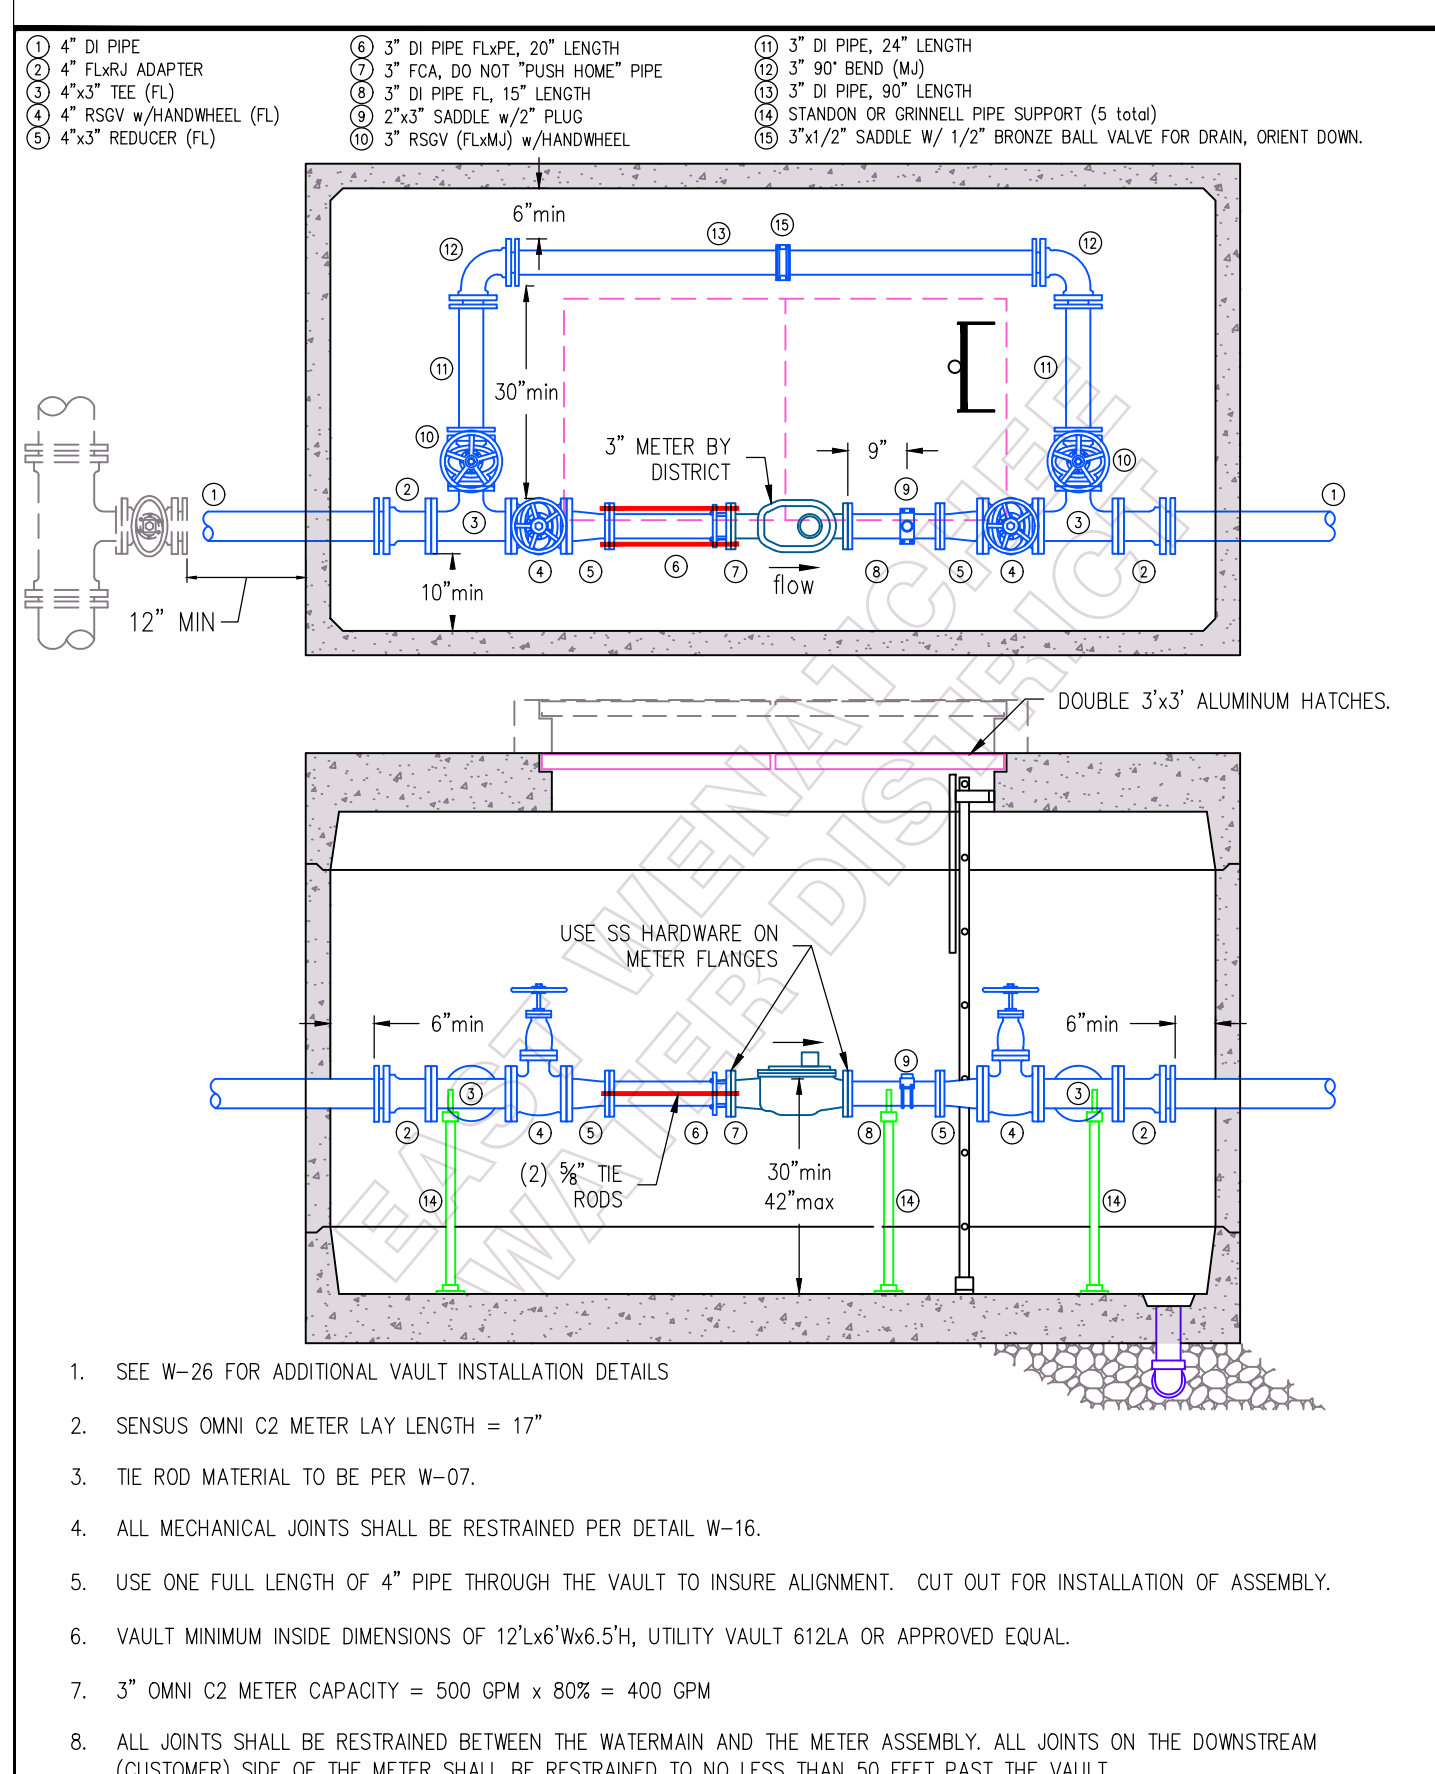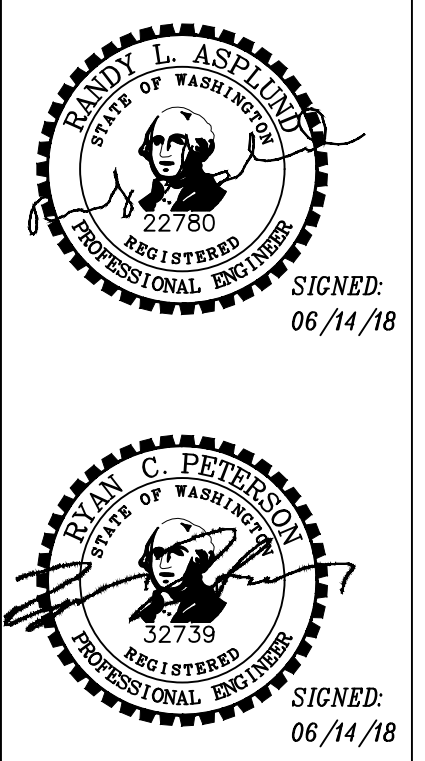

East Wenatchee Water District

WATER SYSTEM STANDARD DETAIL
3" METER ASSEMBLY


DRAWING NO. W-20 SHEET NO. 21

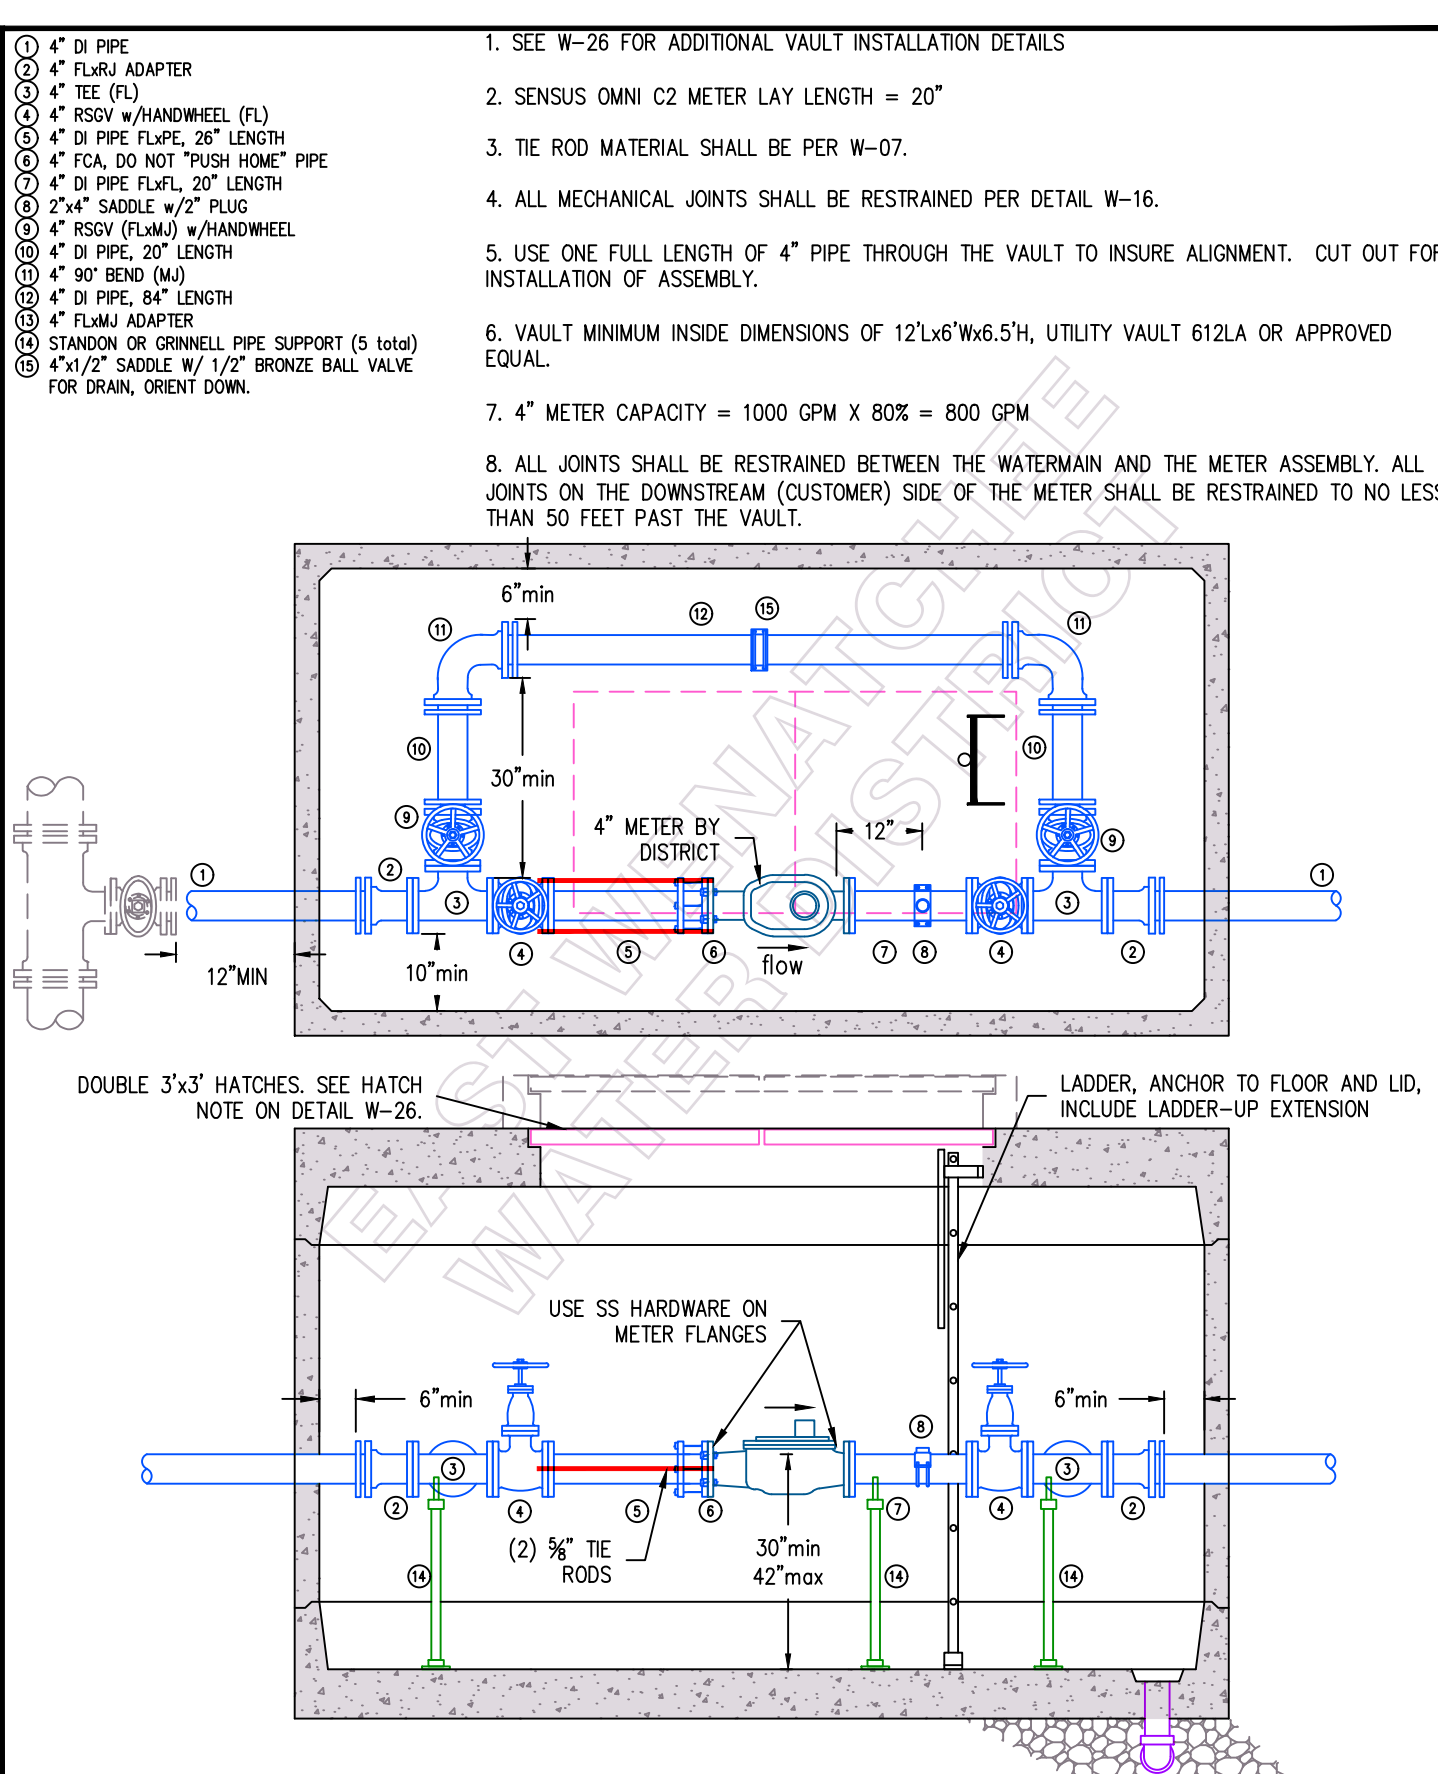

East Wenatchee Water District

WATER SYSTEM STANDARD DETAIL
4" METER ASSEMBLY


DRAWING NO. W-24 SHEET NO. 22

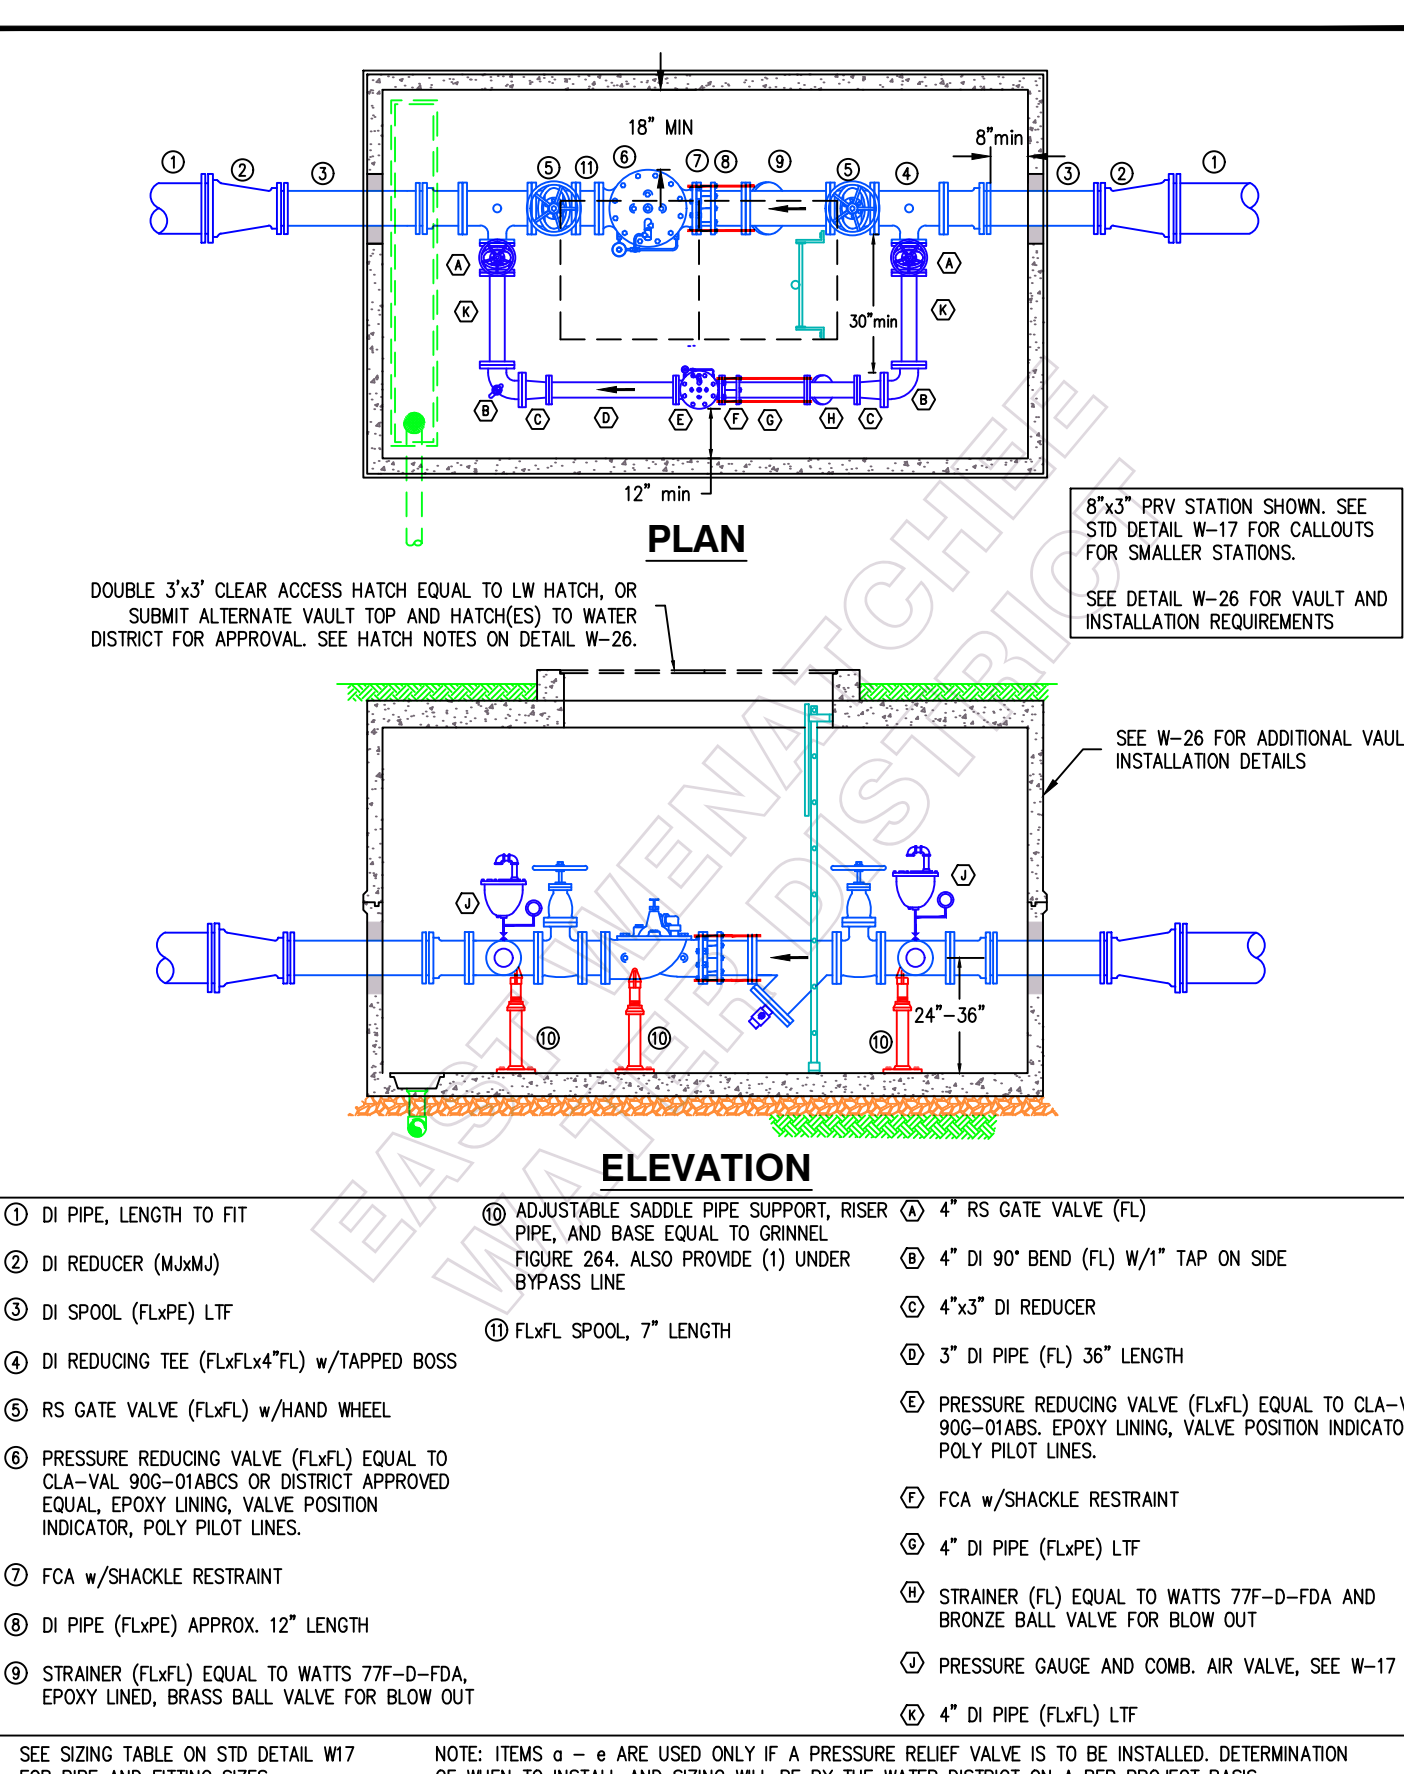

East Wenatchee Water District

WATER SYSTEM STANDARD DETAIL
PRESSURE REDUCING STATION

DRAWING NO. W-19 SHEET NO. 23

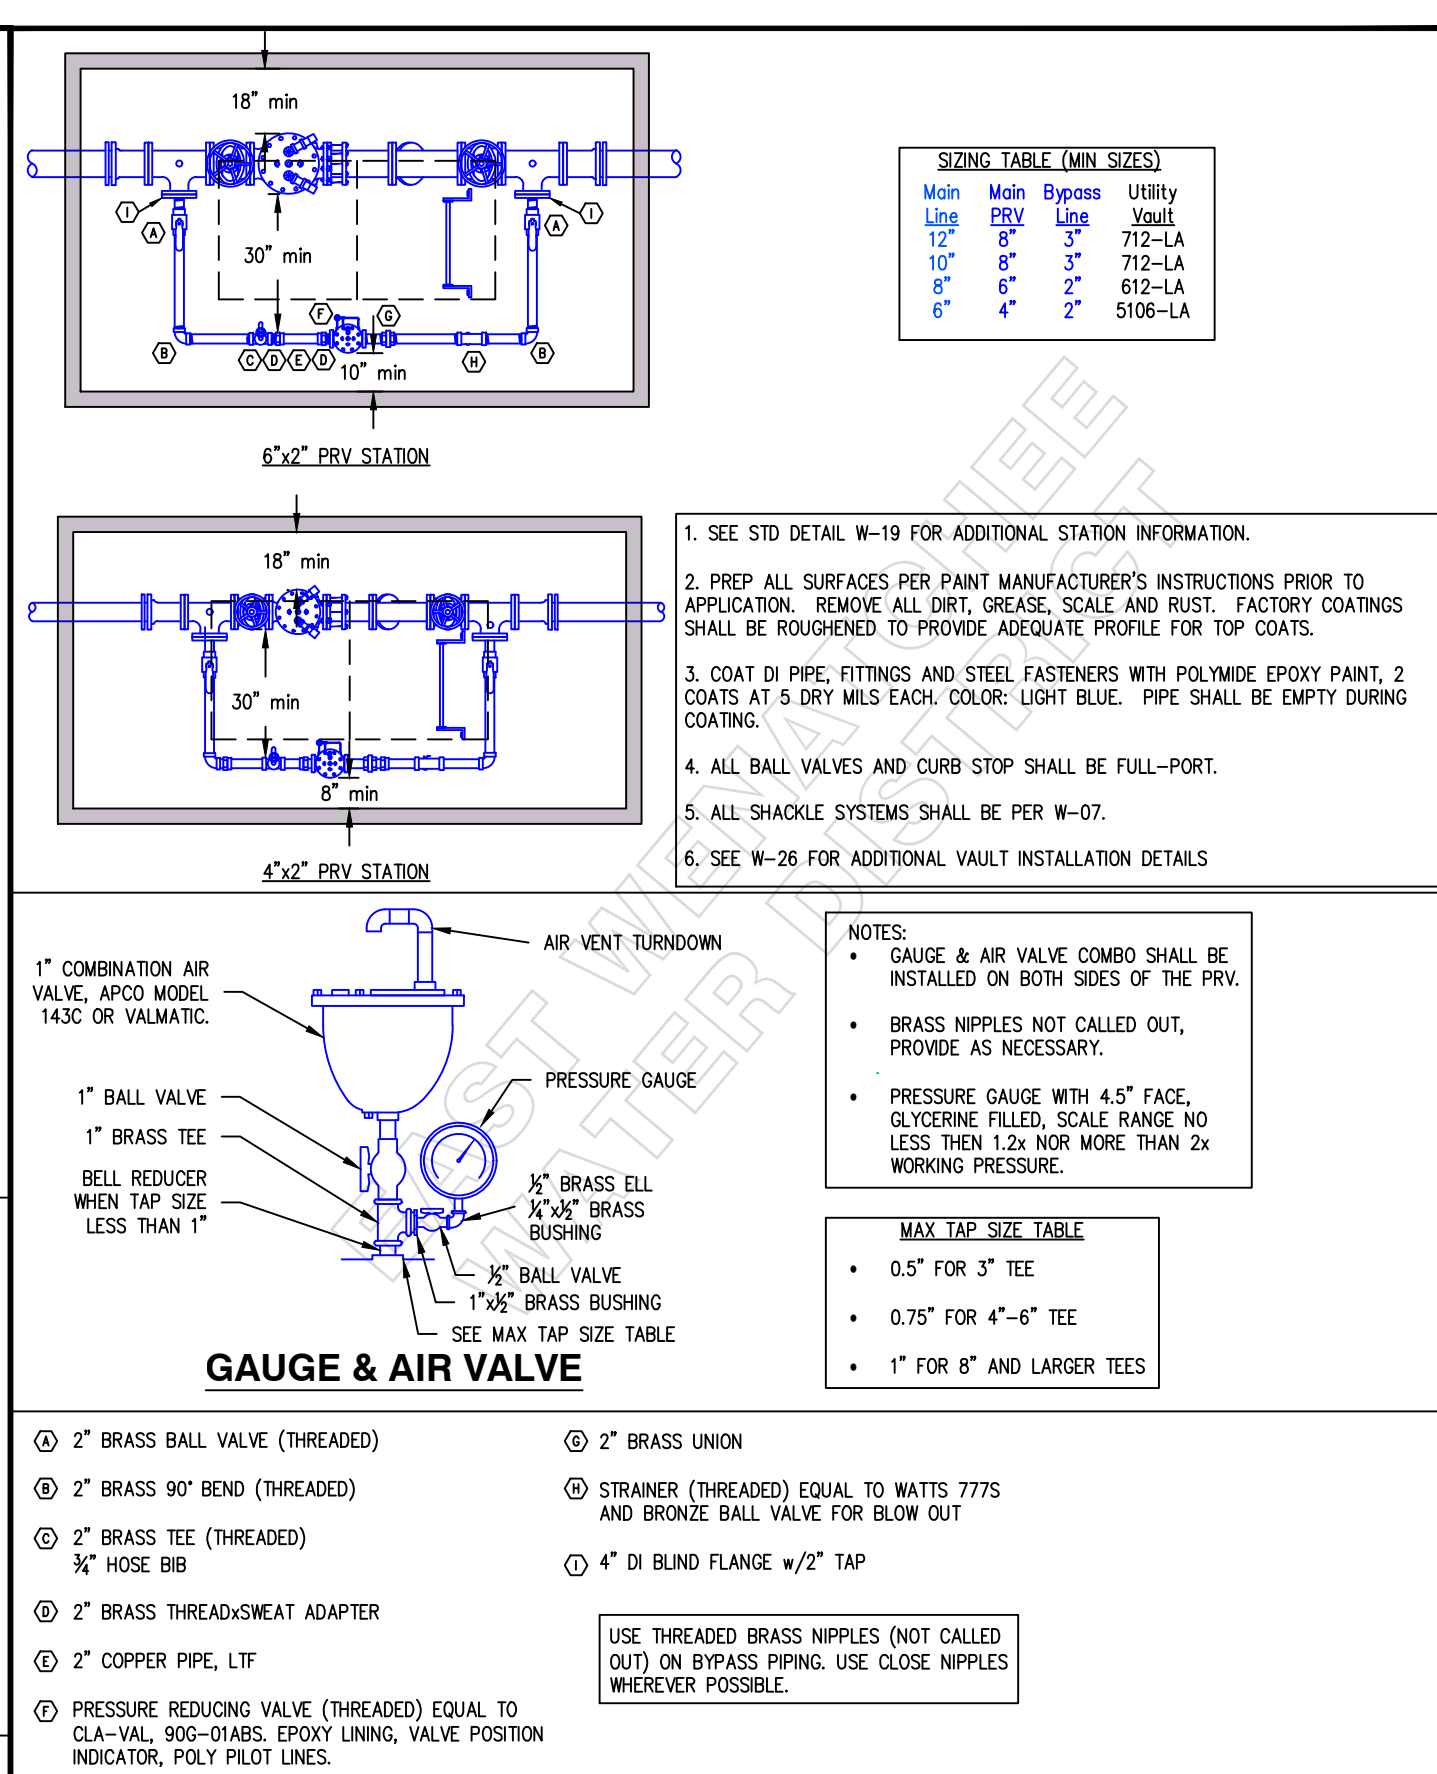

East Wenatchee Water District

WATER SYSTEM STANDARD DETAIL
PRESSURE REDUCING STATION DETAILS

DRAWING NO. W-17 SHEET NO. 24