




East Wenatchee Water District File: EMDT03 Revised: JAN 25, 2017 Printed: JAN 25, 2017	WATER SYSTEM STANDARD DETAIL WATER SERVICE, AIR VALVE, BLOW OFF VAULT INSTALLATION PLACEMENT	
	DRAWING NO. W-29	SHEET NO. 17

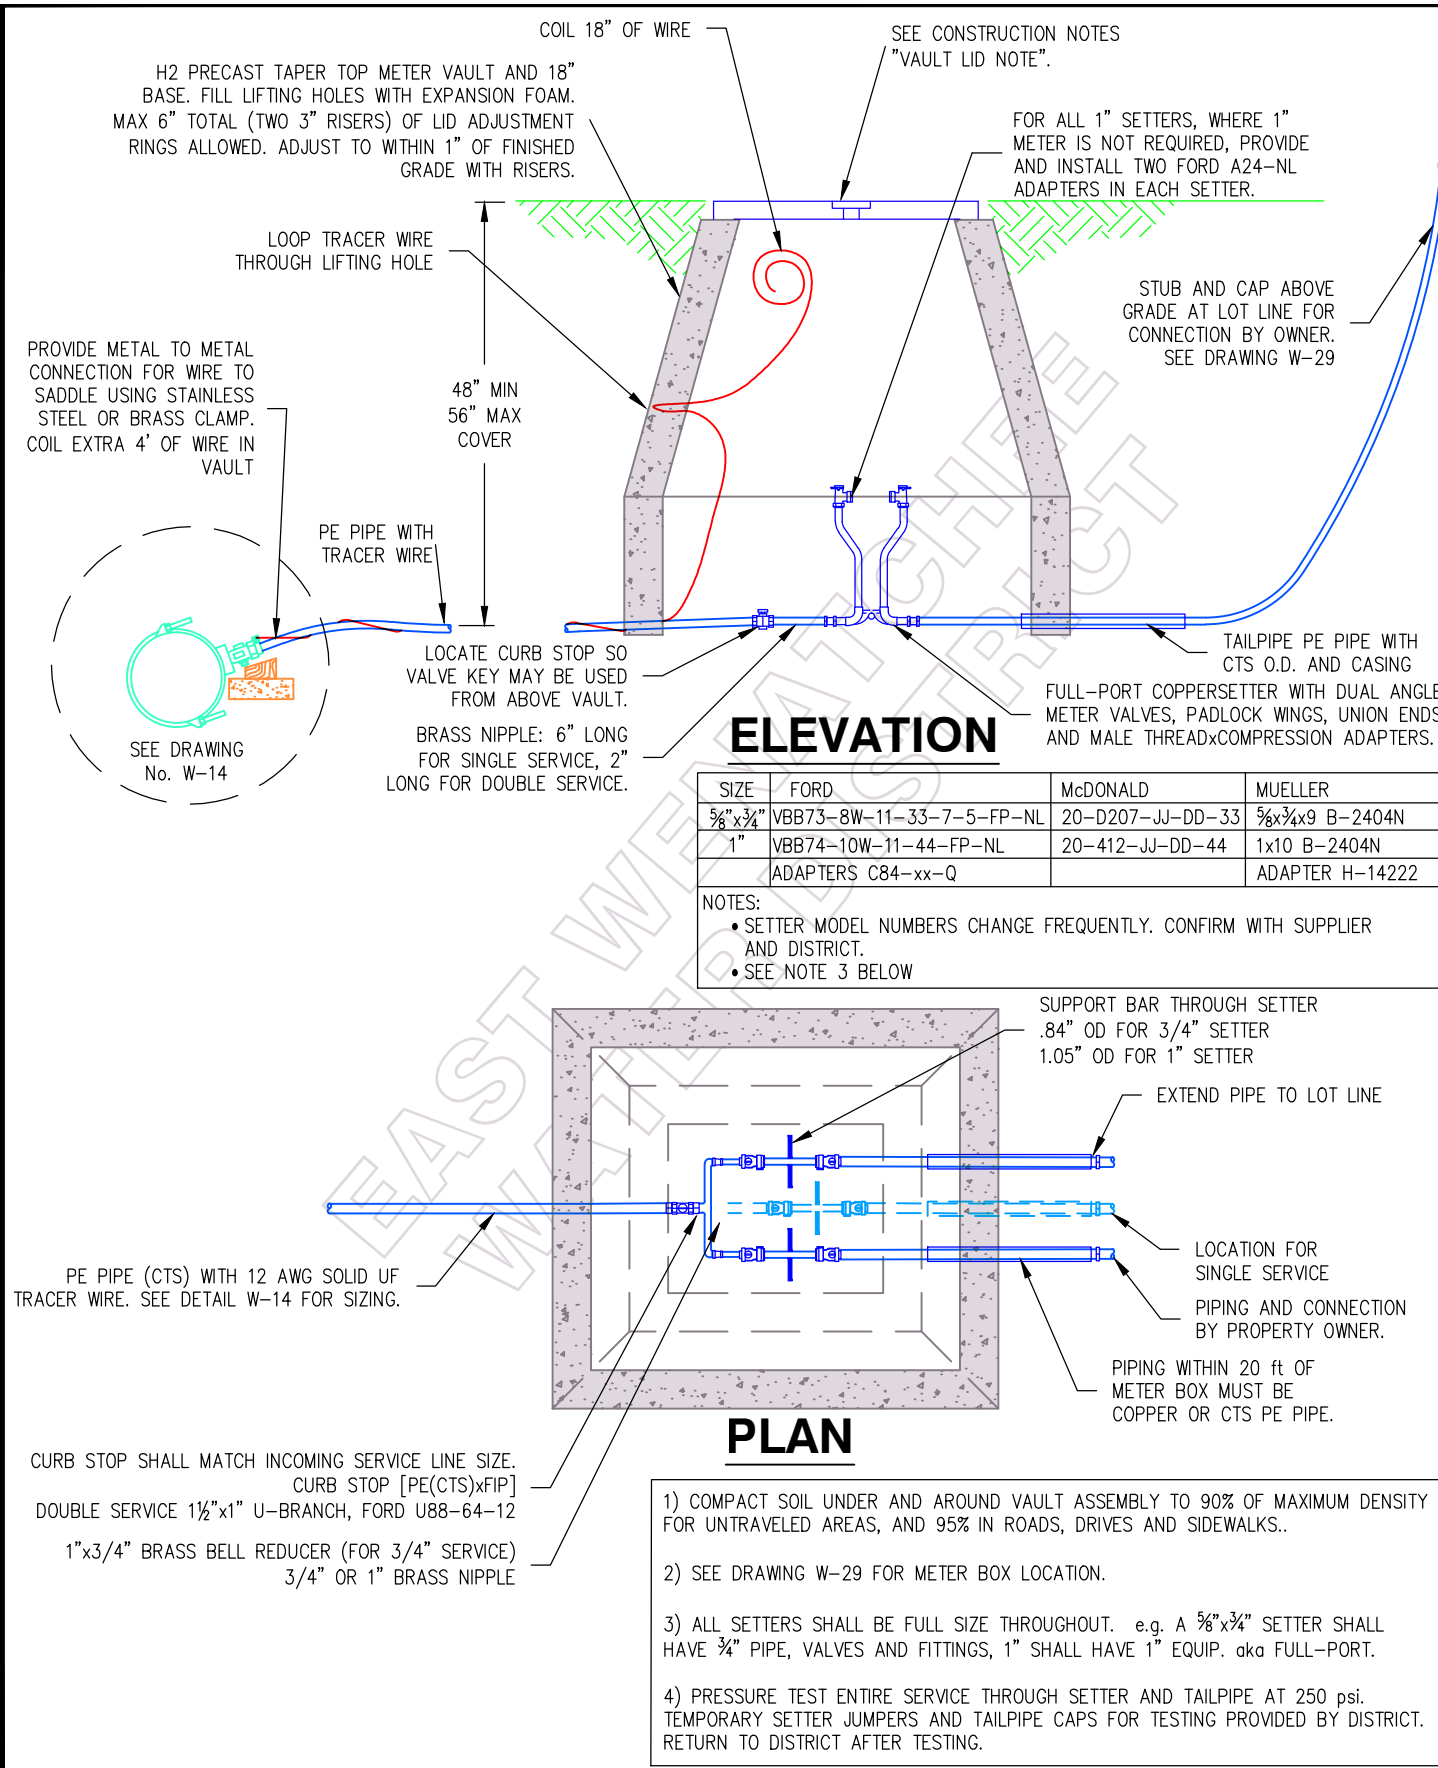



East Wenatchee Water District File: EMDT06 Revised: JAN 25, 2017 Printed: JAN 25, 2017	WATER SYSTEM STANDARD DETAIL 3/4" AND 1" SINGLE AND DOUBLE WATER SERVICES	
	DRAWING NO. W-21	SHEET NO. 18

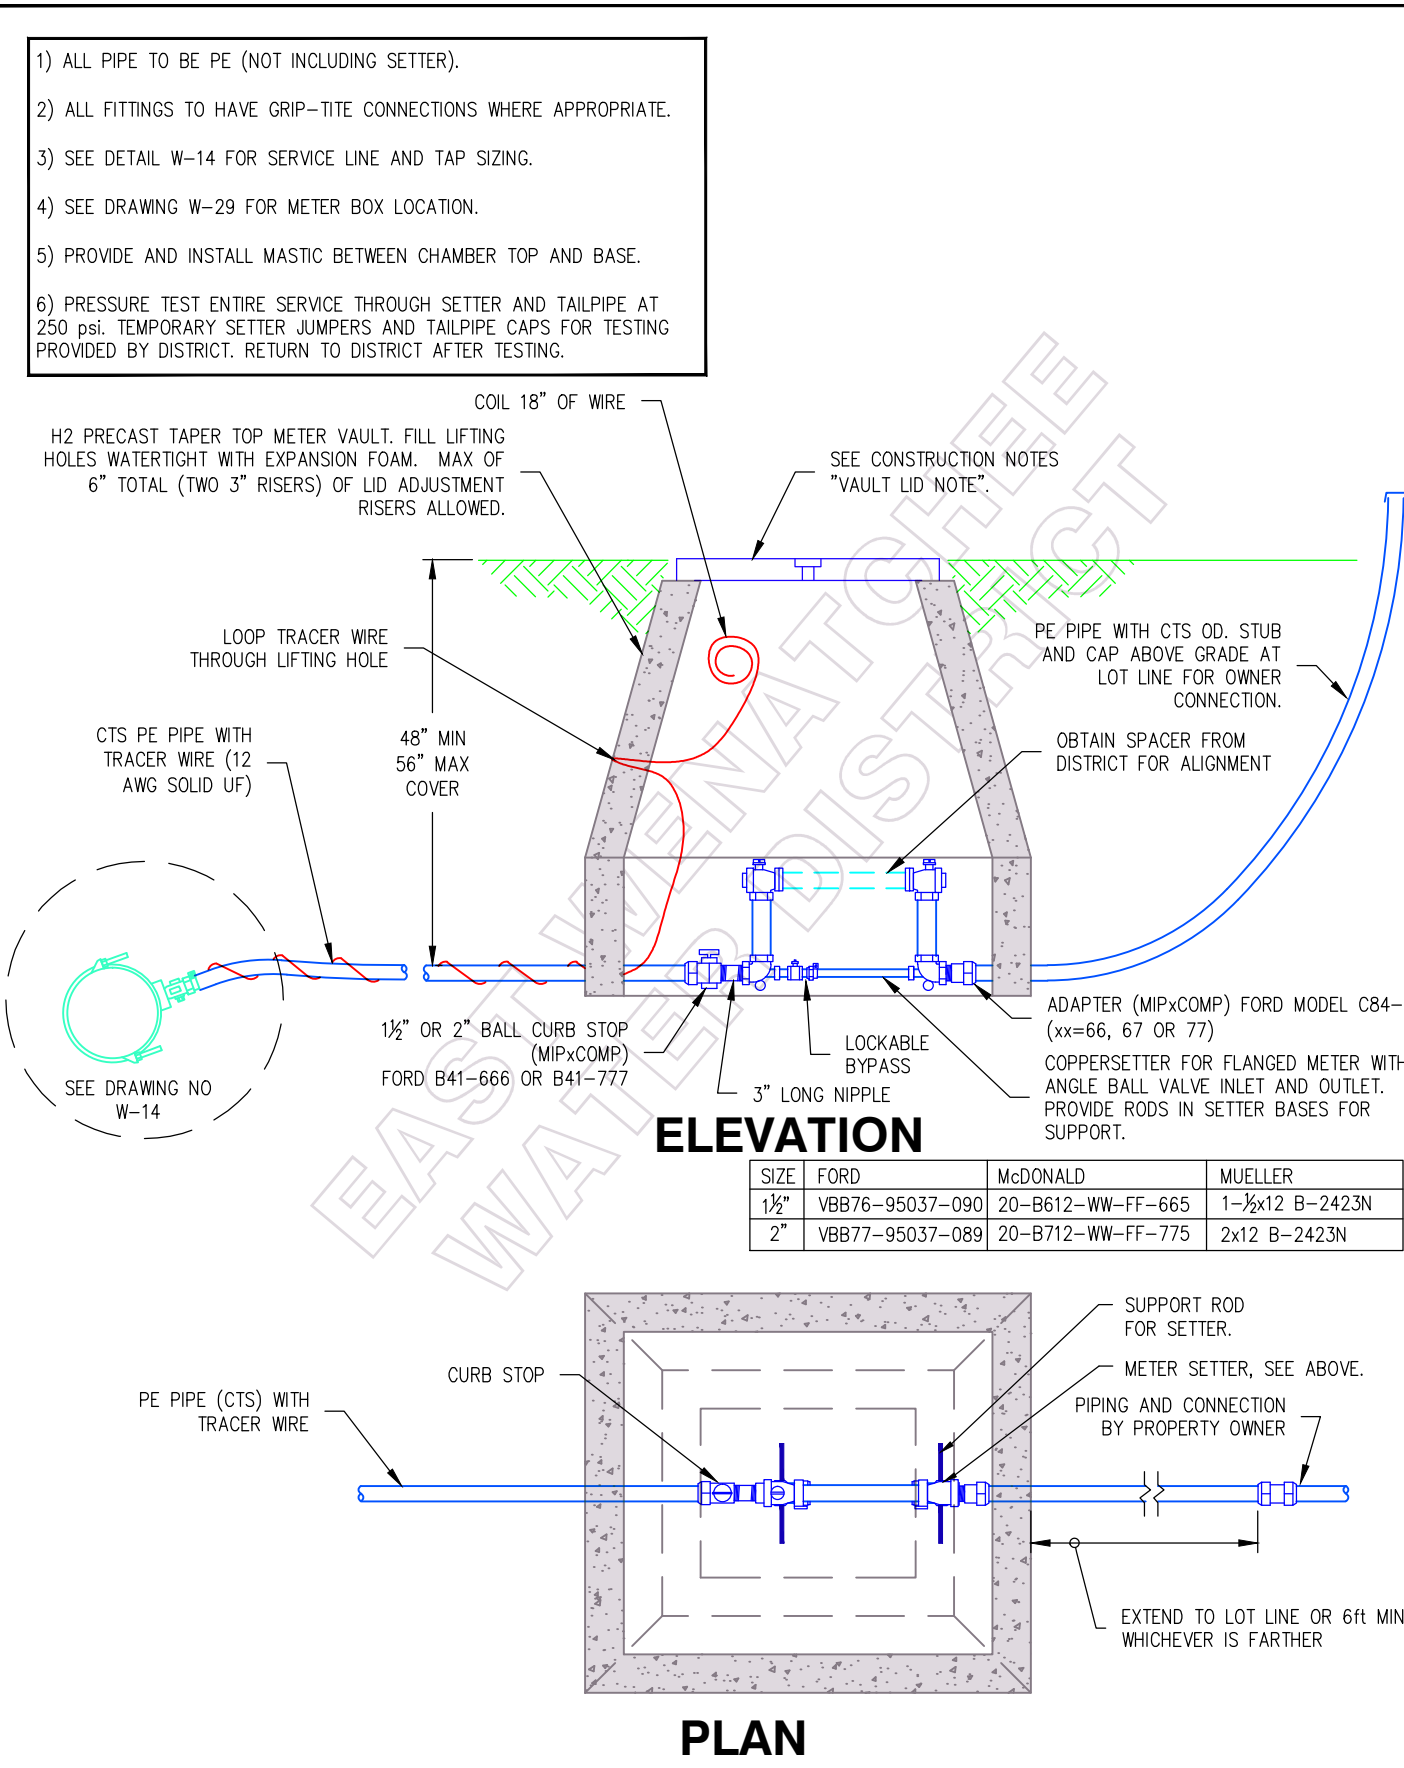


East Wenatchee Water District File: EMDT03 Revised: JAN 25, 2017 Printed: JAN 25, 2017	WATER SYSTEM STANDARD DETAIL 1 1/2" AND 2" WATER SERVICE	
	DRAWING NO. W-18	SHEET NO. 19

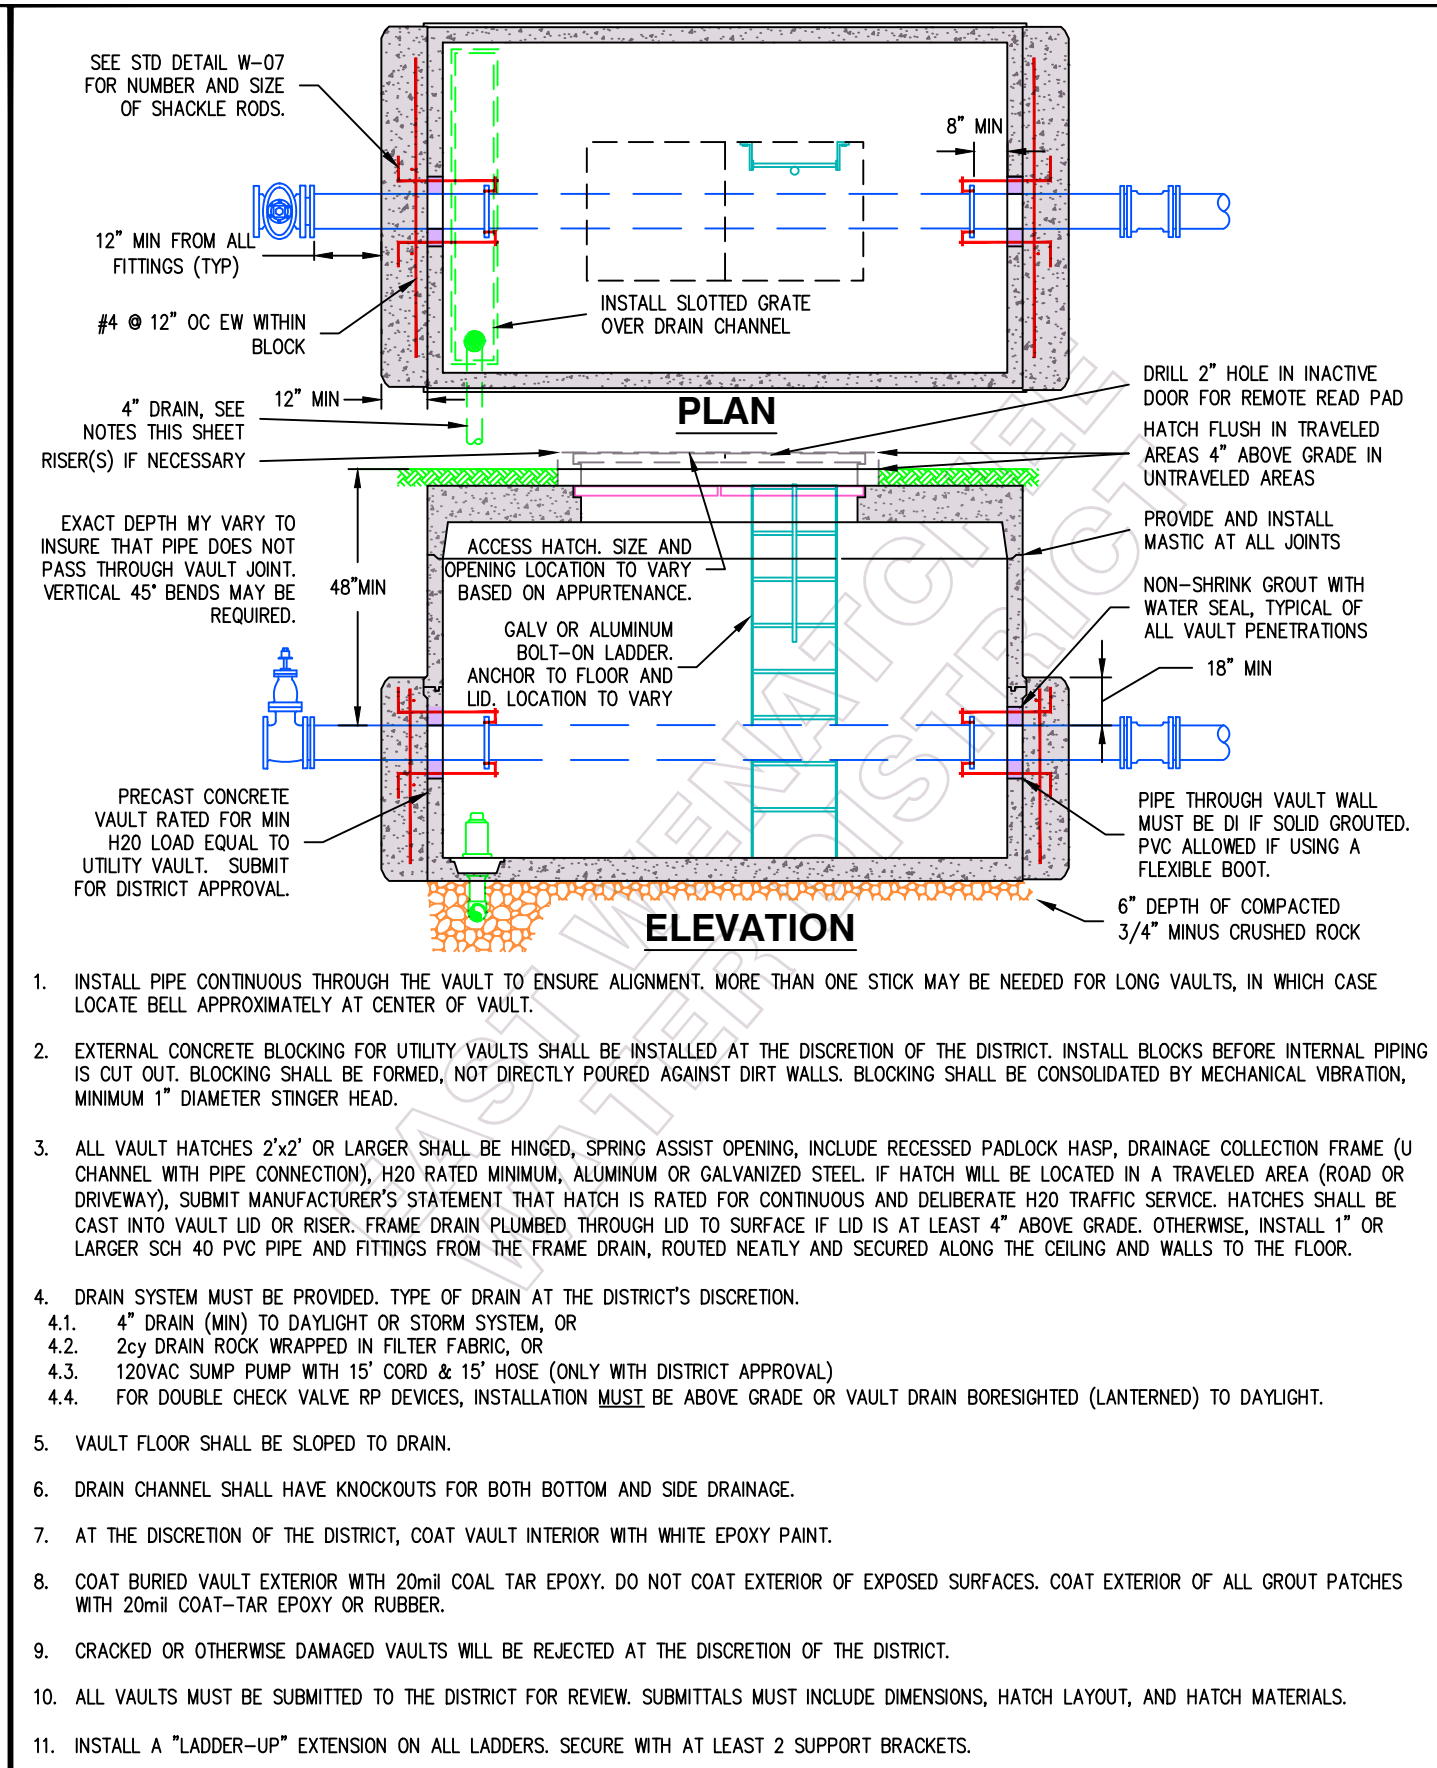


East Wenatchee Water District File: EMDT02 Revised: JAN 25, 2017 Printed: JAN 25, 2017	WATER SYSTEM STANDARD DETAIL LARGE VAULTS	
	DRAWING NO. W-26	SHEET NO. 20

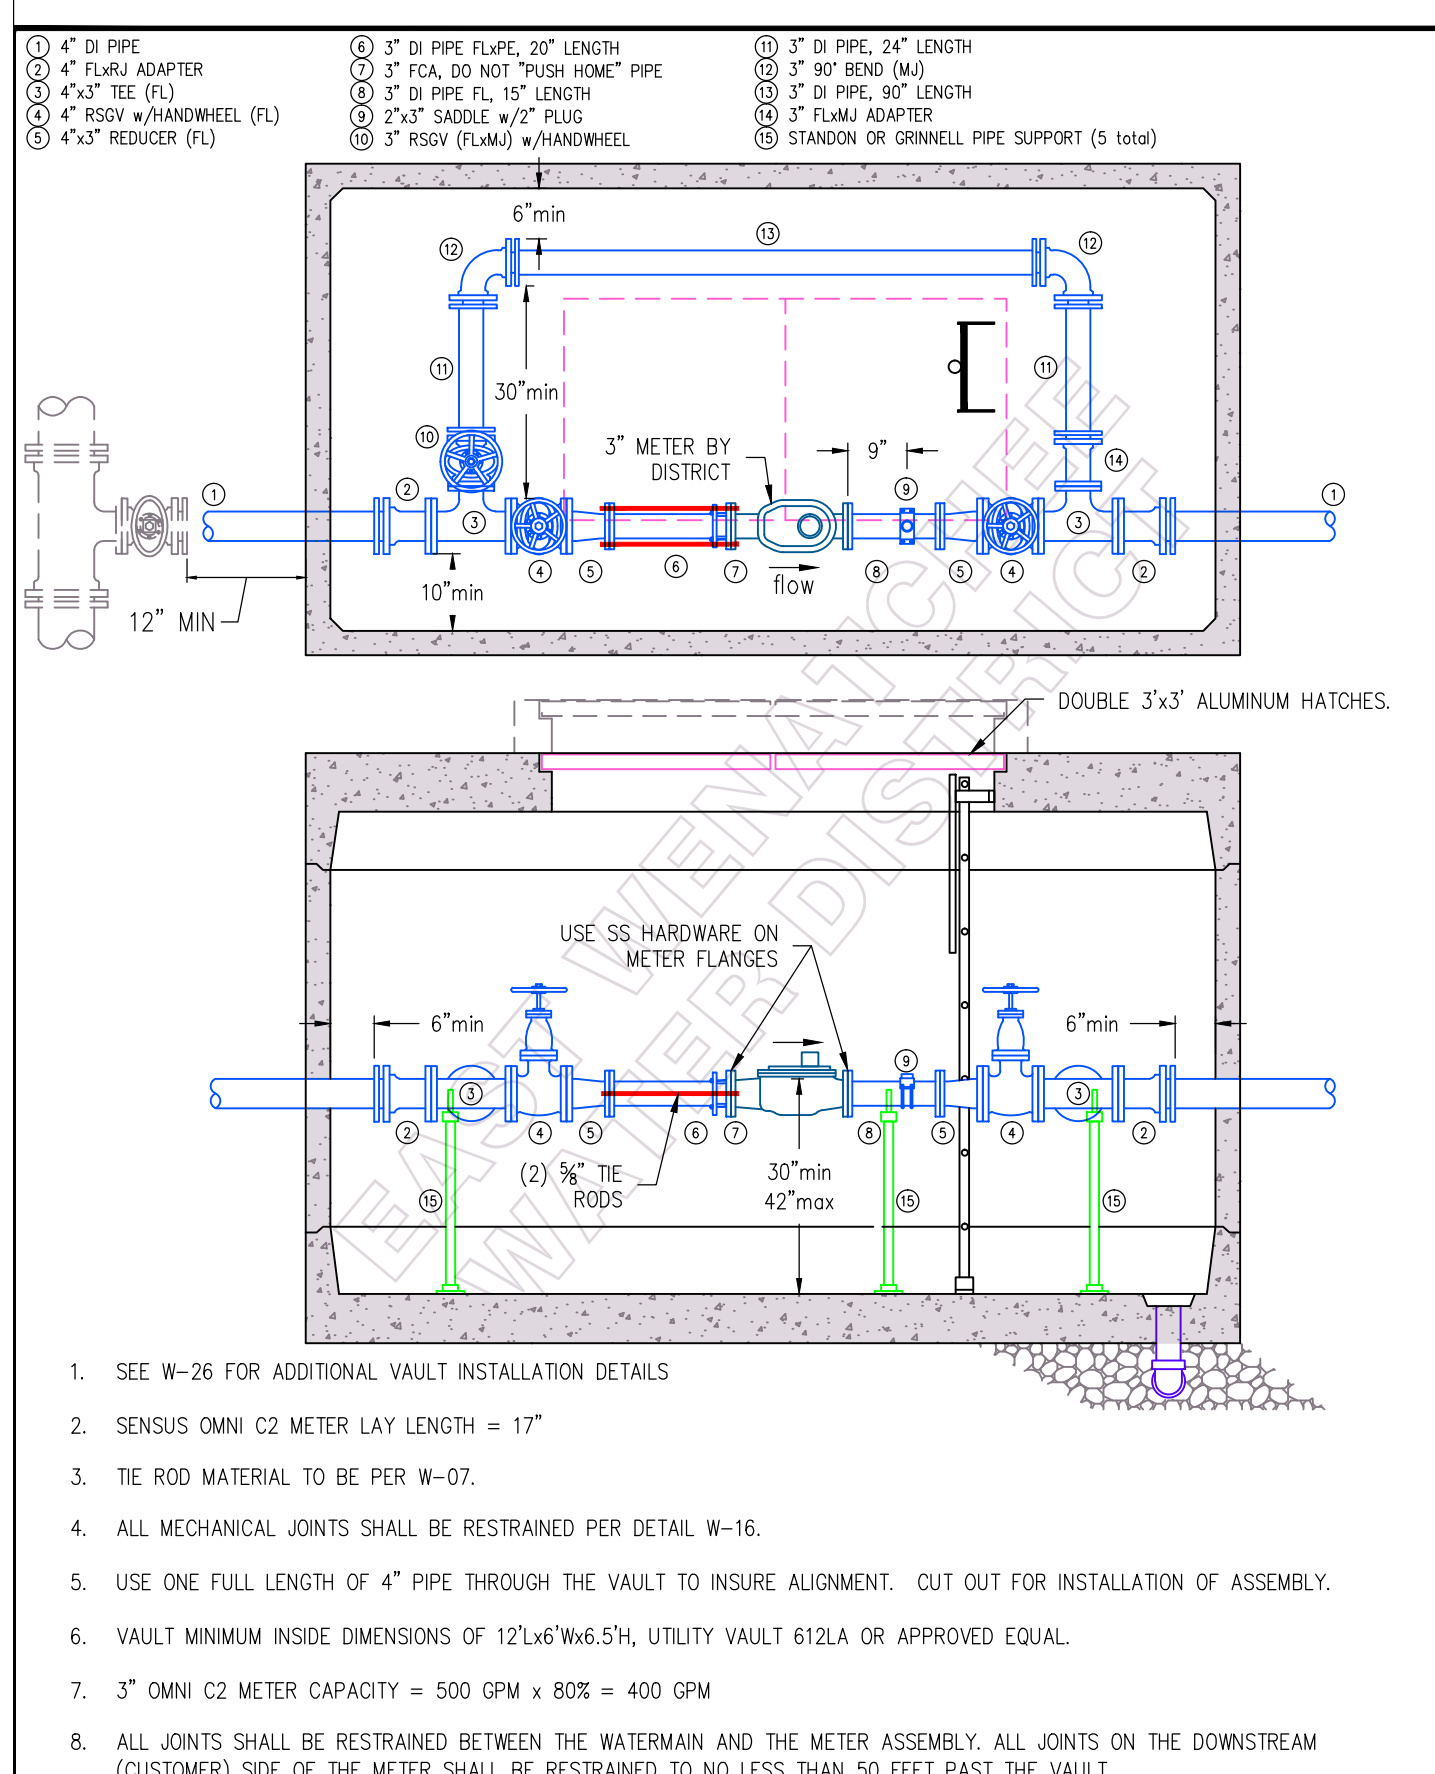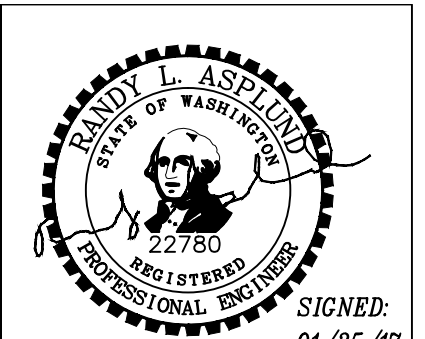


East Wenatchee Water District File: EMDT05 Revised: JAN 25, 2017 Printed: JAN 25, 2017	WATER SYSTEM STANDARD DETAIL 3" METER ASSEMBLY	
	DRAWING NO. W-20	SHEET NO. 21

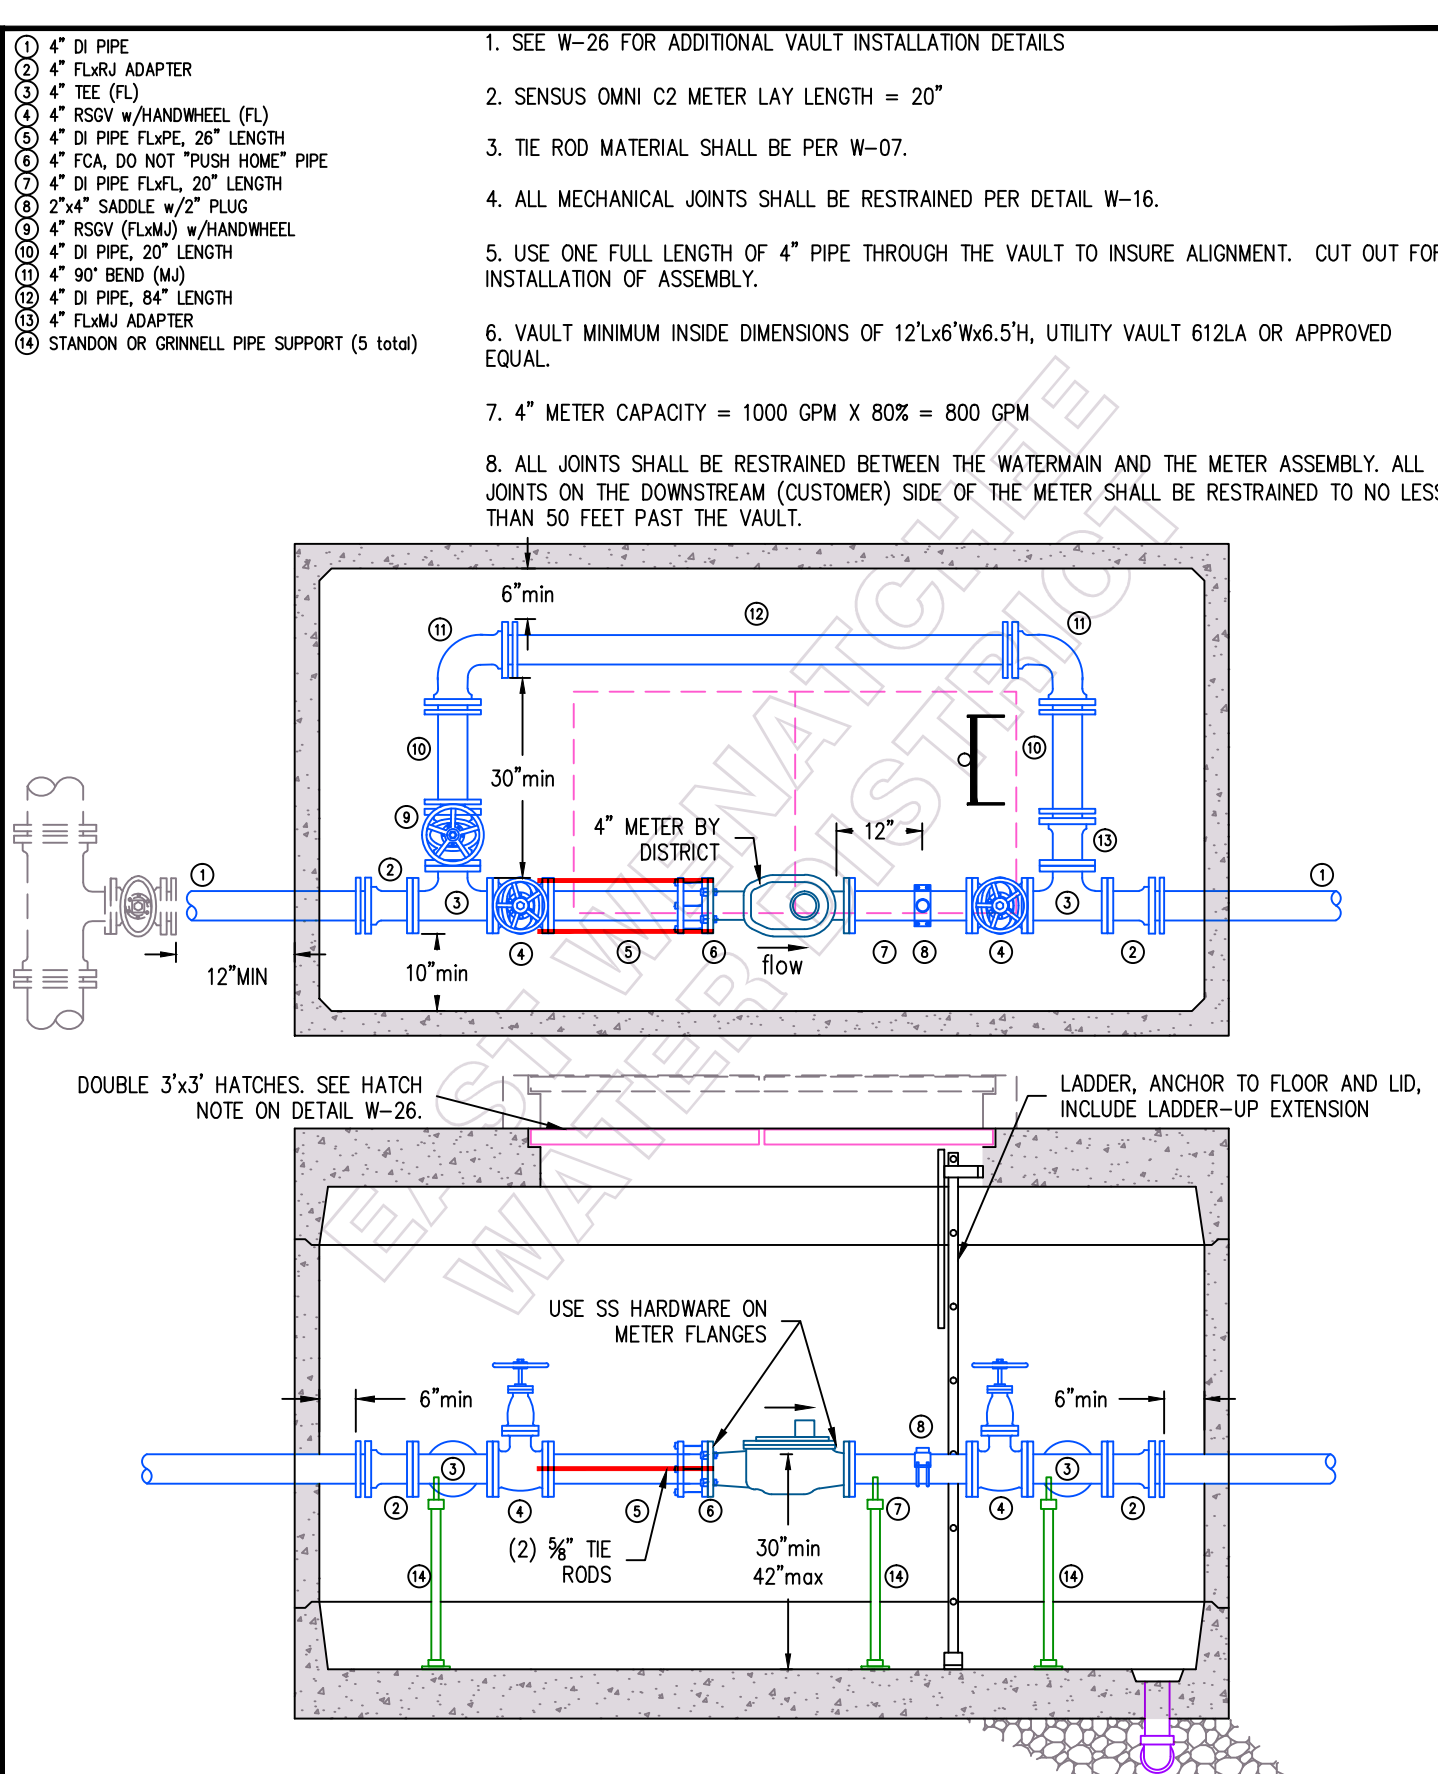

East Wenatchee Water District File: EMDT03 Revised: JAN 25, 2017 Printed: JAN 25, 2017	WATER SYSTEM STANDARD DETAIL 4" METER ASSEMBLY	
	DRAWING NO. W-24	SHEET NO. 22

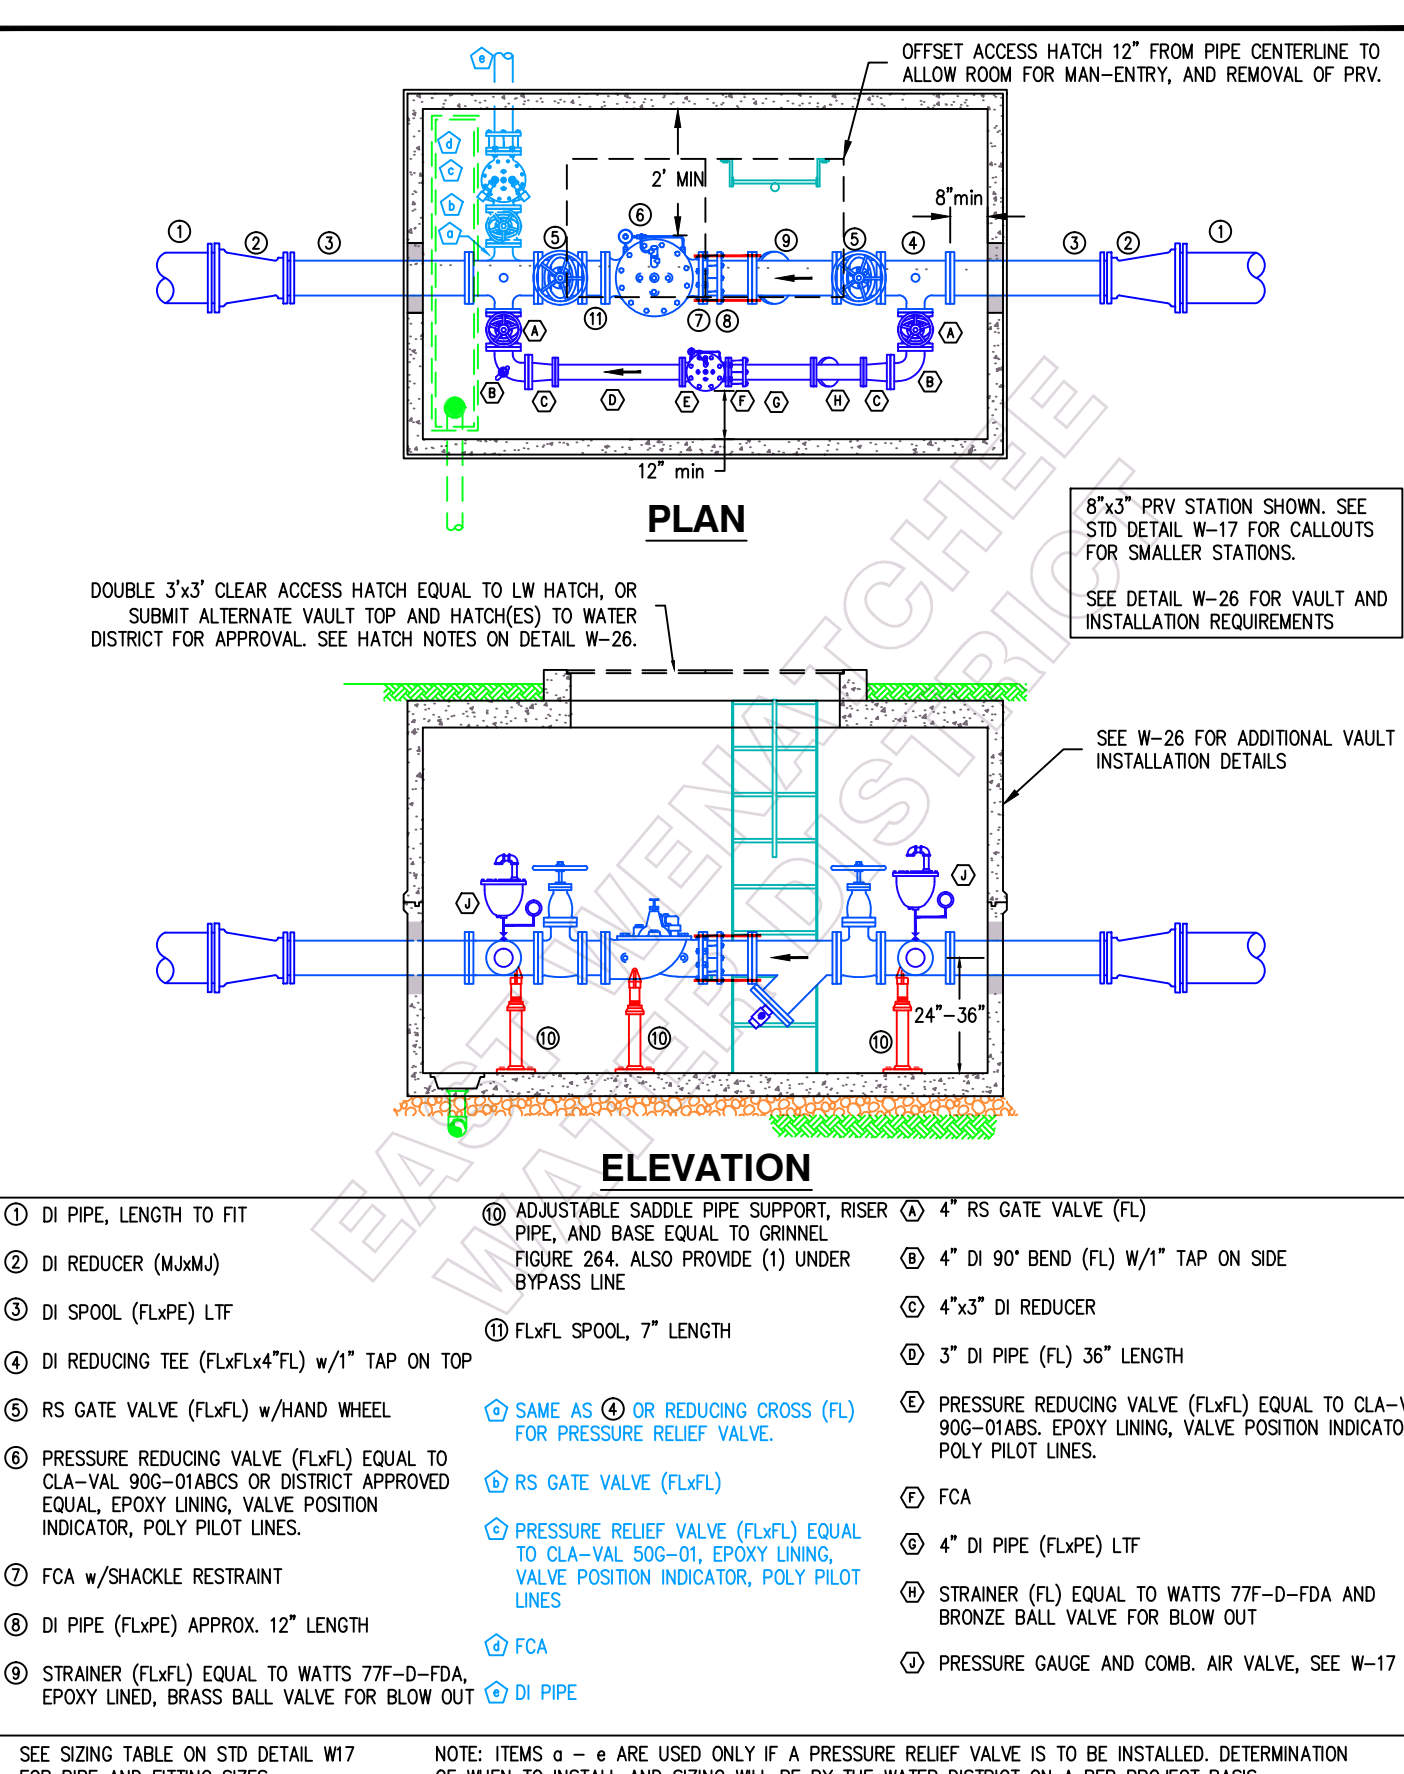

East Wenatchee Water District File: EMDT04 Revised: JAN 25, 2017 Printed: JAN 25, 2017	WATER SYSTEM STANDARD DETAIL PRESSURE REDUCING STATION	
	DRAWING NO. W-19	SHEET NO. 23

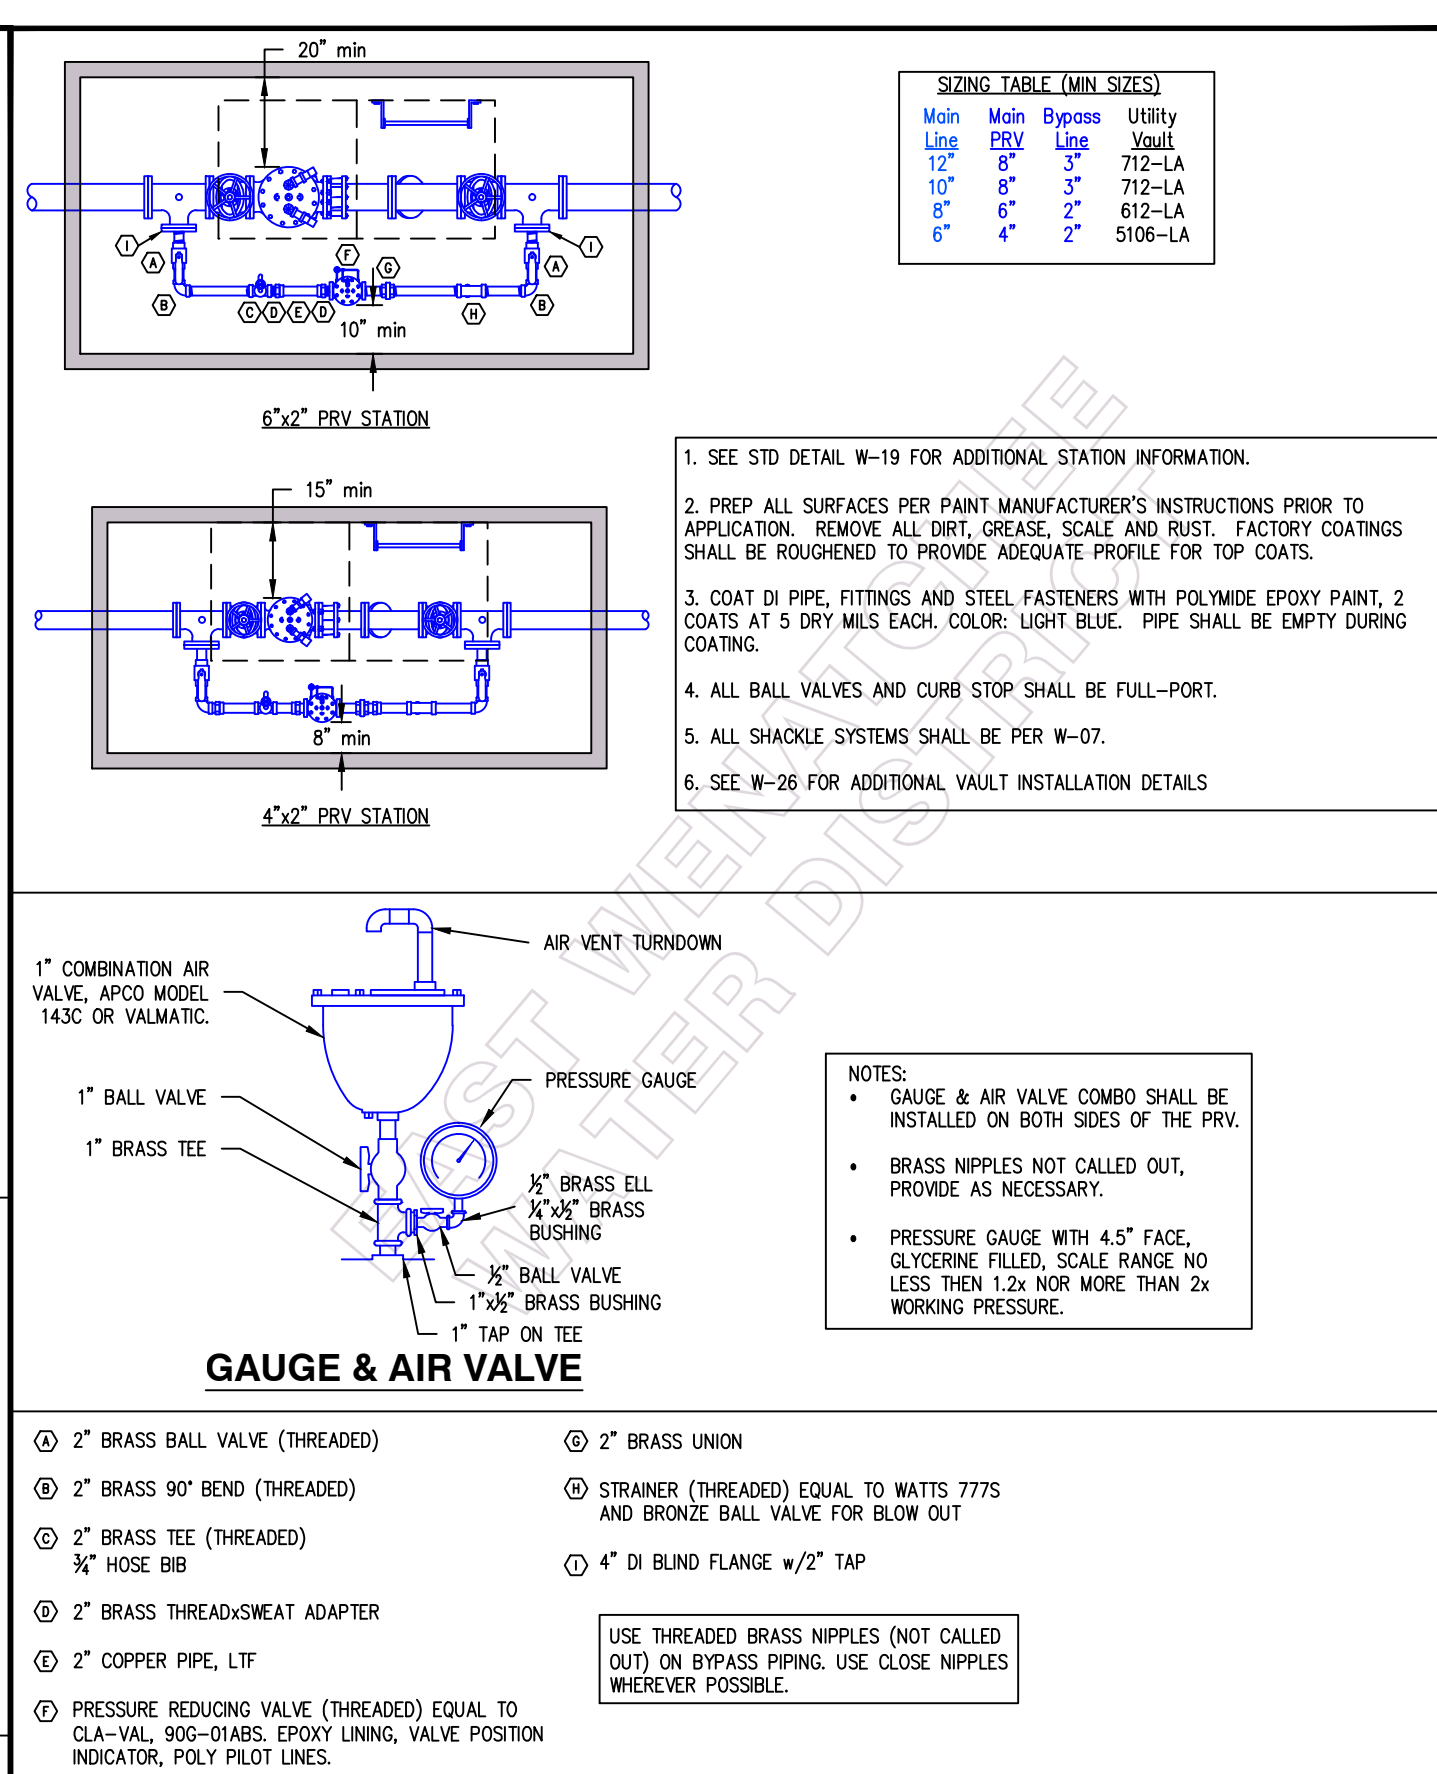

East Wenatchee Water District File: EMDT05 Revised: JUL 16, 2014 Printed: JUL 16, 2014	WATER SYSTEM STANDARD DETAIL PRESSURE REDUCING STATION DETAILS	
	DRAWING NO. W-17	SHEET NO. 24